


1 GROUND FLOOR PLAN
A2.1 SCALE 1:30

No.	REVISION	DATE

REVISIONS
ALL DIMENSIONS TO BE CHECKED & VERIFIED ON SITE. DISCREPANCIES TO BE REPORTED TO THE ARCHITECT. LATEST APPROVED STAMPED DRAWINGS ONLY TO BE USED FOR CONSTRUCTION.

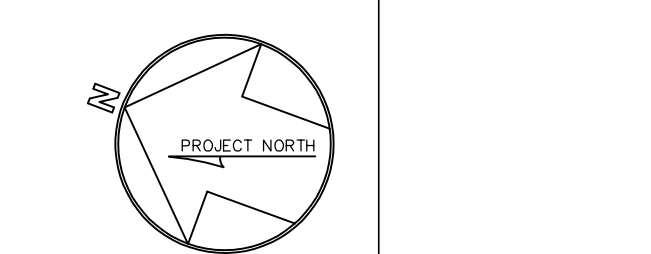

MCLARCHITECTS
MCKNIGHT-CHARBON LIMITED
48 ALLIANCE BLVD, UNIT 110
BARRIE, ONTARIO L4M 5K3
WWW.MCLARCHITECTS.CA
T 705 722 6739
F 705 726 5418

DRAWING NAME:
GROUND FLOOR PLAN

PROJECT NAME:
PARKBRIDGE BAY OF MOORINGS
NEW CLUBHOUSE
PROJECT ADDRESS:
200 FOX STREET,
PENETANGUISHENE, ONTARIO

DATE: SEPT. 13, 2021	JOB NO. 00-000	SHEET NO. A2.1
DRAWN BY: SCH		
SCALE: AS NOTED		