

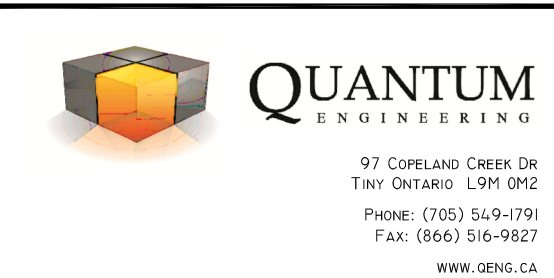


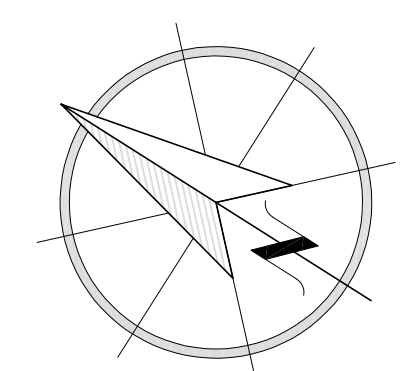

No.	DESCRIPTION	DATE
1	FOR CLIENT REVIEW	OCT 30, 2024
2	FOR CLIENT REVIEW	NOV 05, 2024
3		
4		
5		

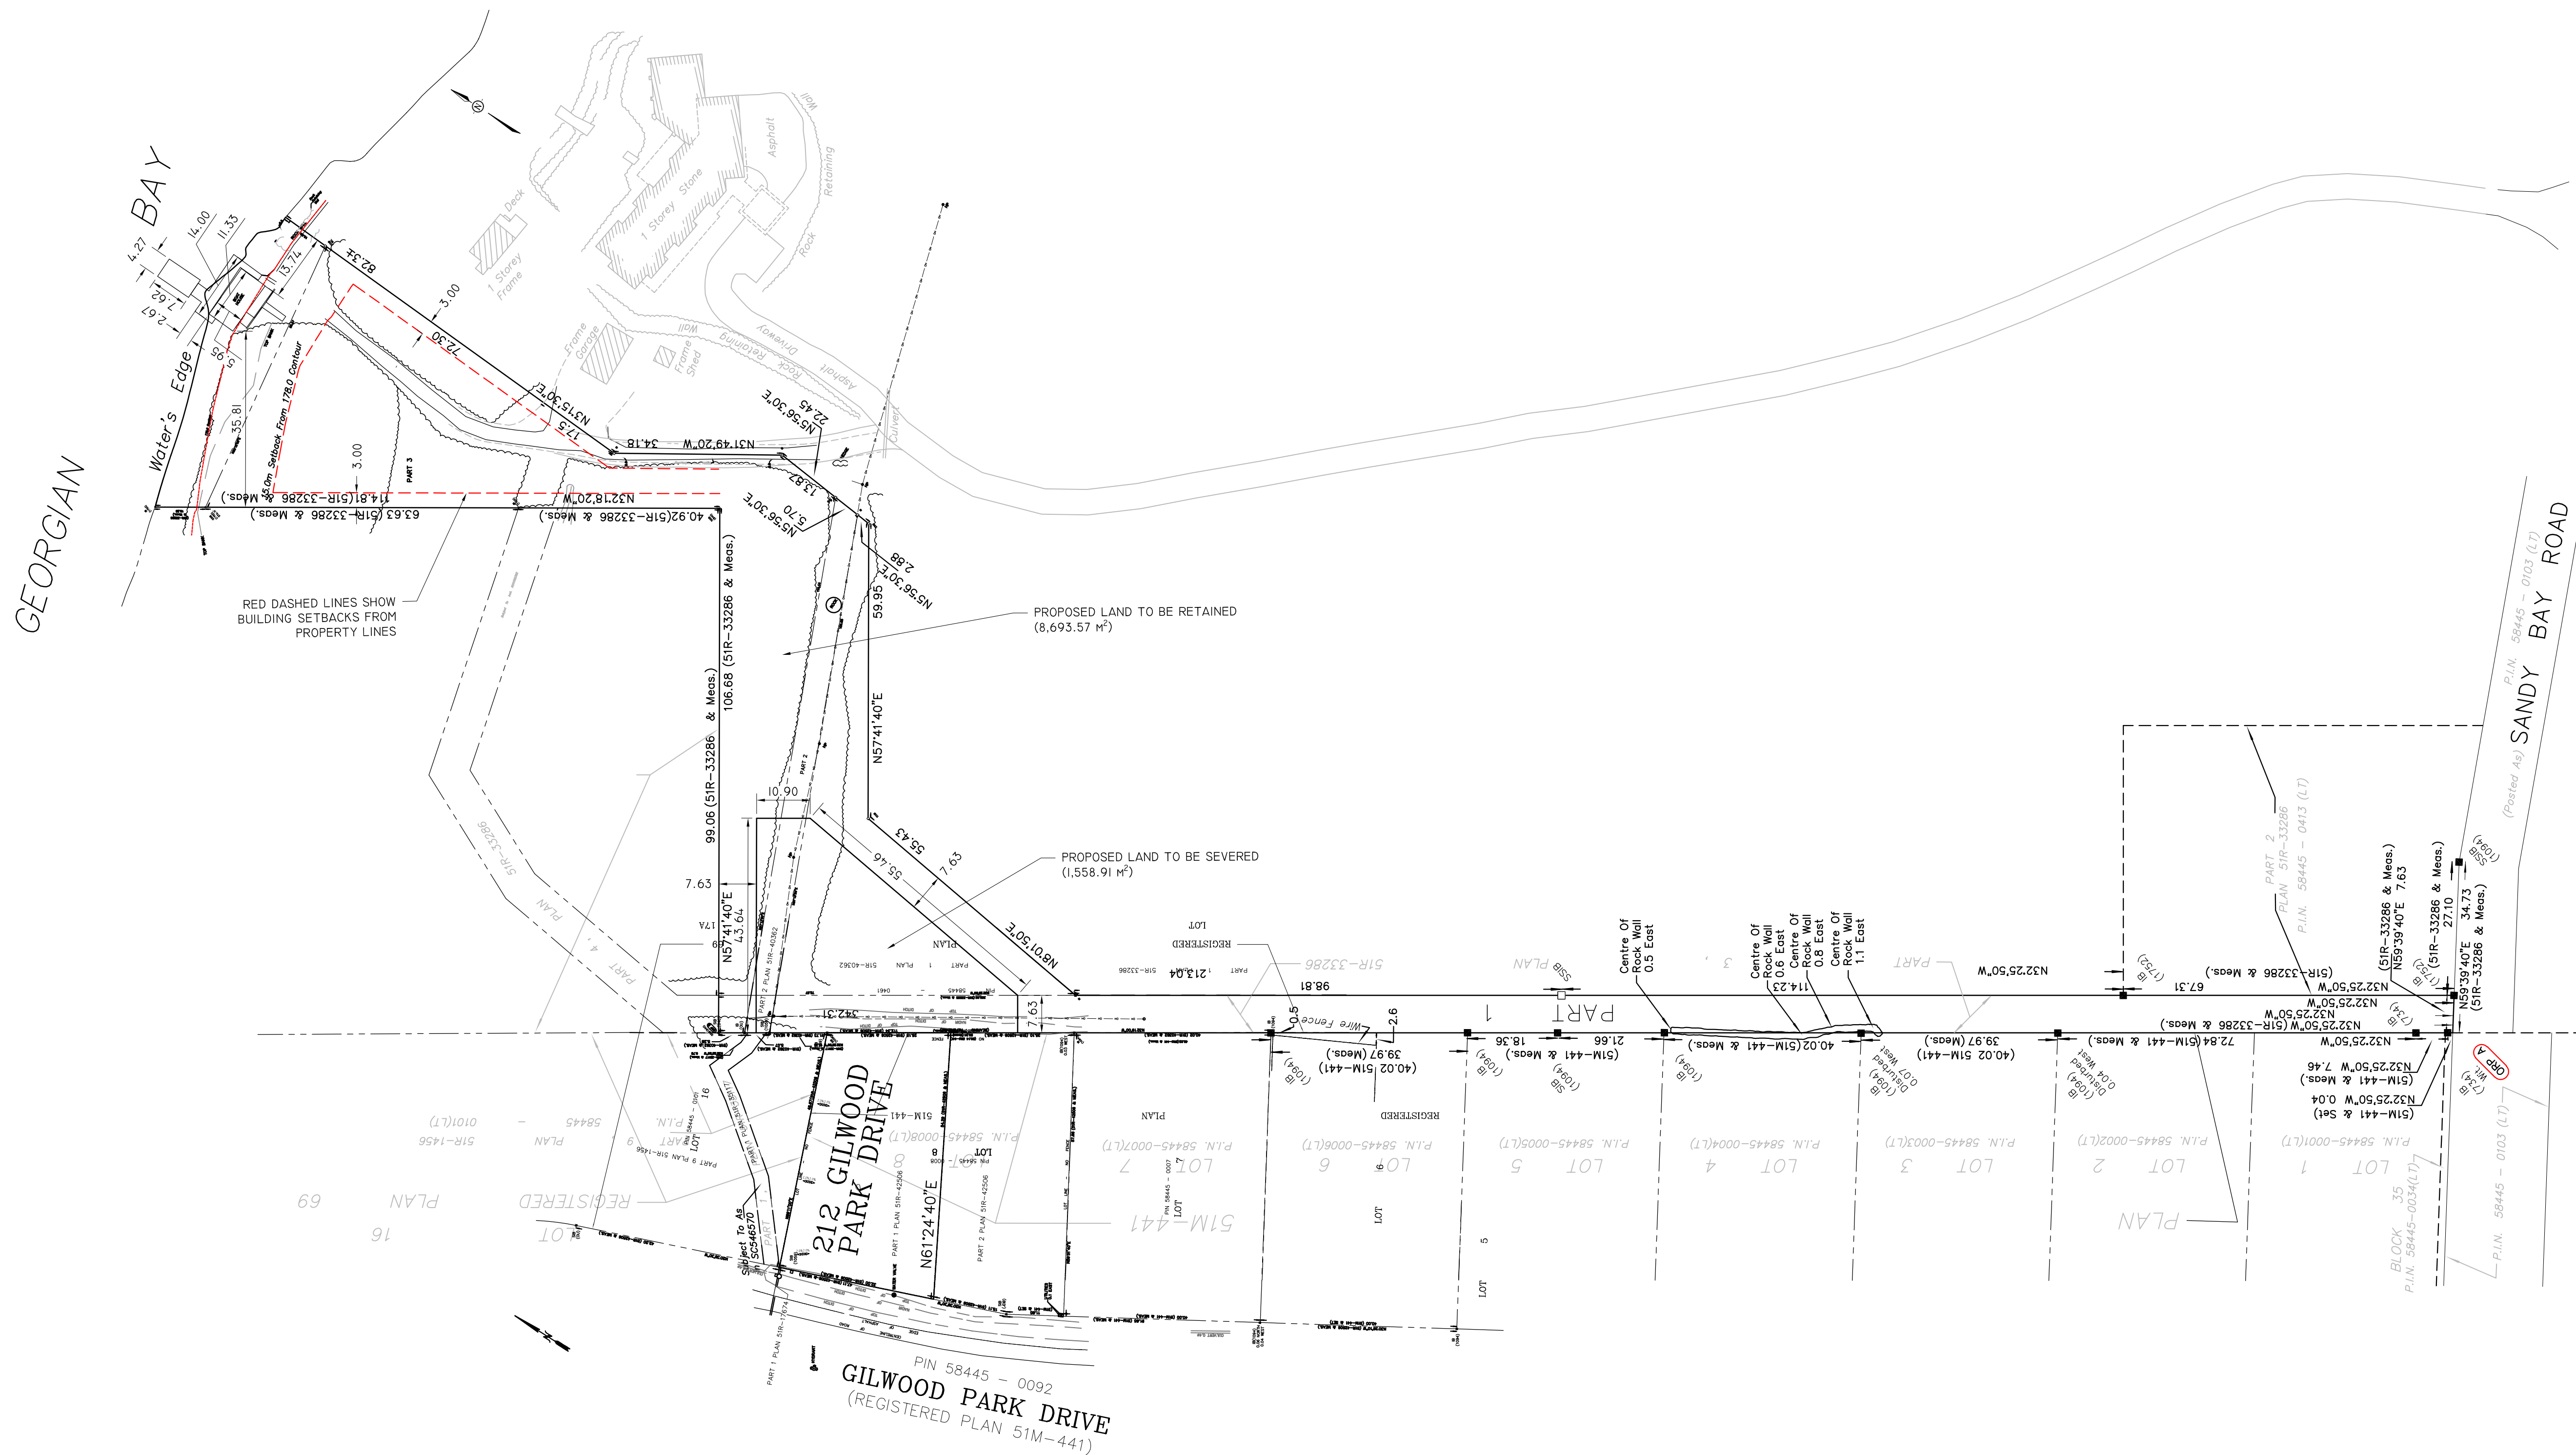

PROJECT	SITE PLAN FOR SEVERANCE (BEFORT)		
LOCATION	212 GILWOOD PARK DRIVE PENETANGUISHENE, ON		
FOR	RALPH BEFORT		
DRAWING	SITE PLAN FOR SEVERANCE		
DATE	OCT 2024	PROJECT NO.	7366
DRAWN BY	D.L.W.	SCALE	SEE PLOT
DATE	OCT 2024	PROJECT NO.	7366
DRAWN BY	D.L.W.	SCALE	SEE PLOT
DATE	OCT 2024	PROJECT NO.	7366
DRAWN BY	D.L.W.	SCALE	SEE PLOT

SITE PLAN FOR SEVERANCE
 SCALE: 1:750