

GEORGIAN BAY

MCARTHUR DRIVE

**SITE KEY PLAN**

SCALE: N.T.S.

PROPOSED 25'x27' DETACHED GARAGE  
(LOCATION APPROXIMATE, CONTRACTOR  
TO KEEP MIN. 3'-0" CLEARANCE FROM  
PREVIOUSLY INSTALLED RETAINING WALL)

PROPOSED 64 sf  
UNHEATED STORAGE  
ADDITION



HATCH INDICATES  
AREA OF NEW ROOF  
REPLACEMENT

EXISTING RESIDENCE  
TO REMAIN

**PARTIAL SCHEMATIC  
SITE PLAN**

SCALE: 1/32" = 1'-0"

DIMENSIONS TO BUILDING ARE  
TO FOUNDATION LEVEL ONLY

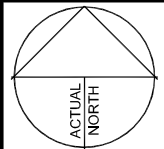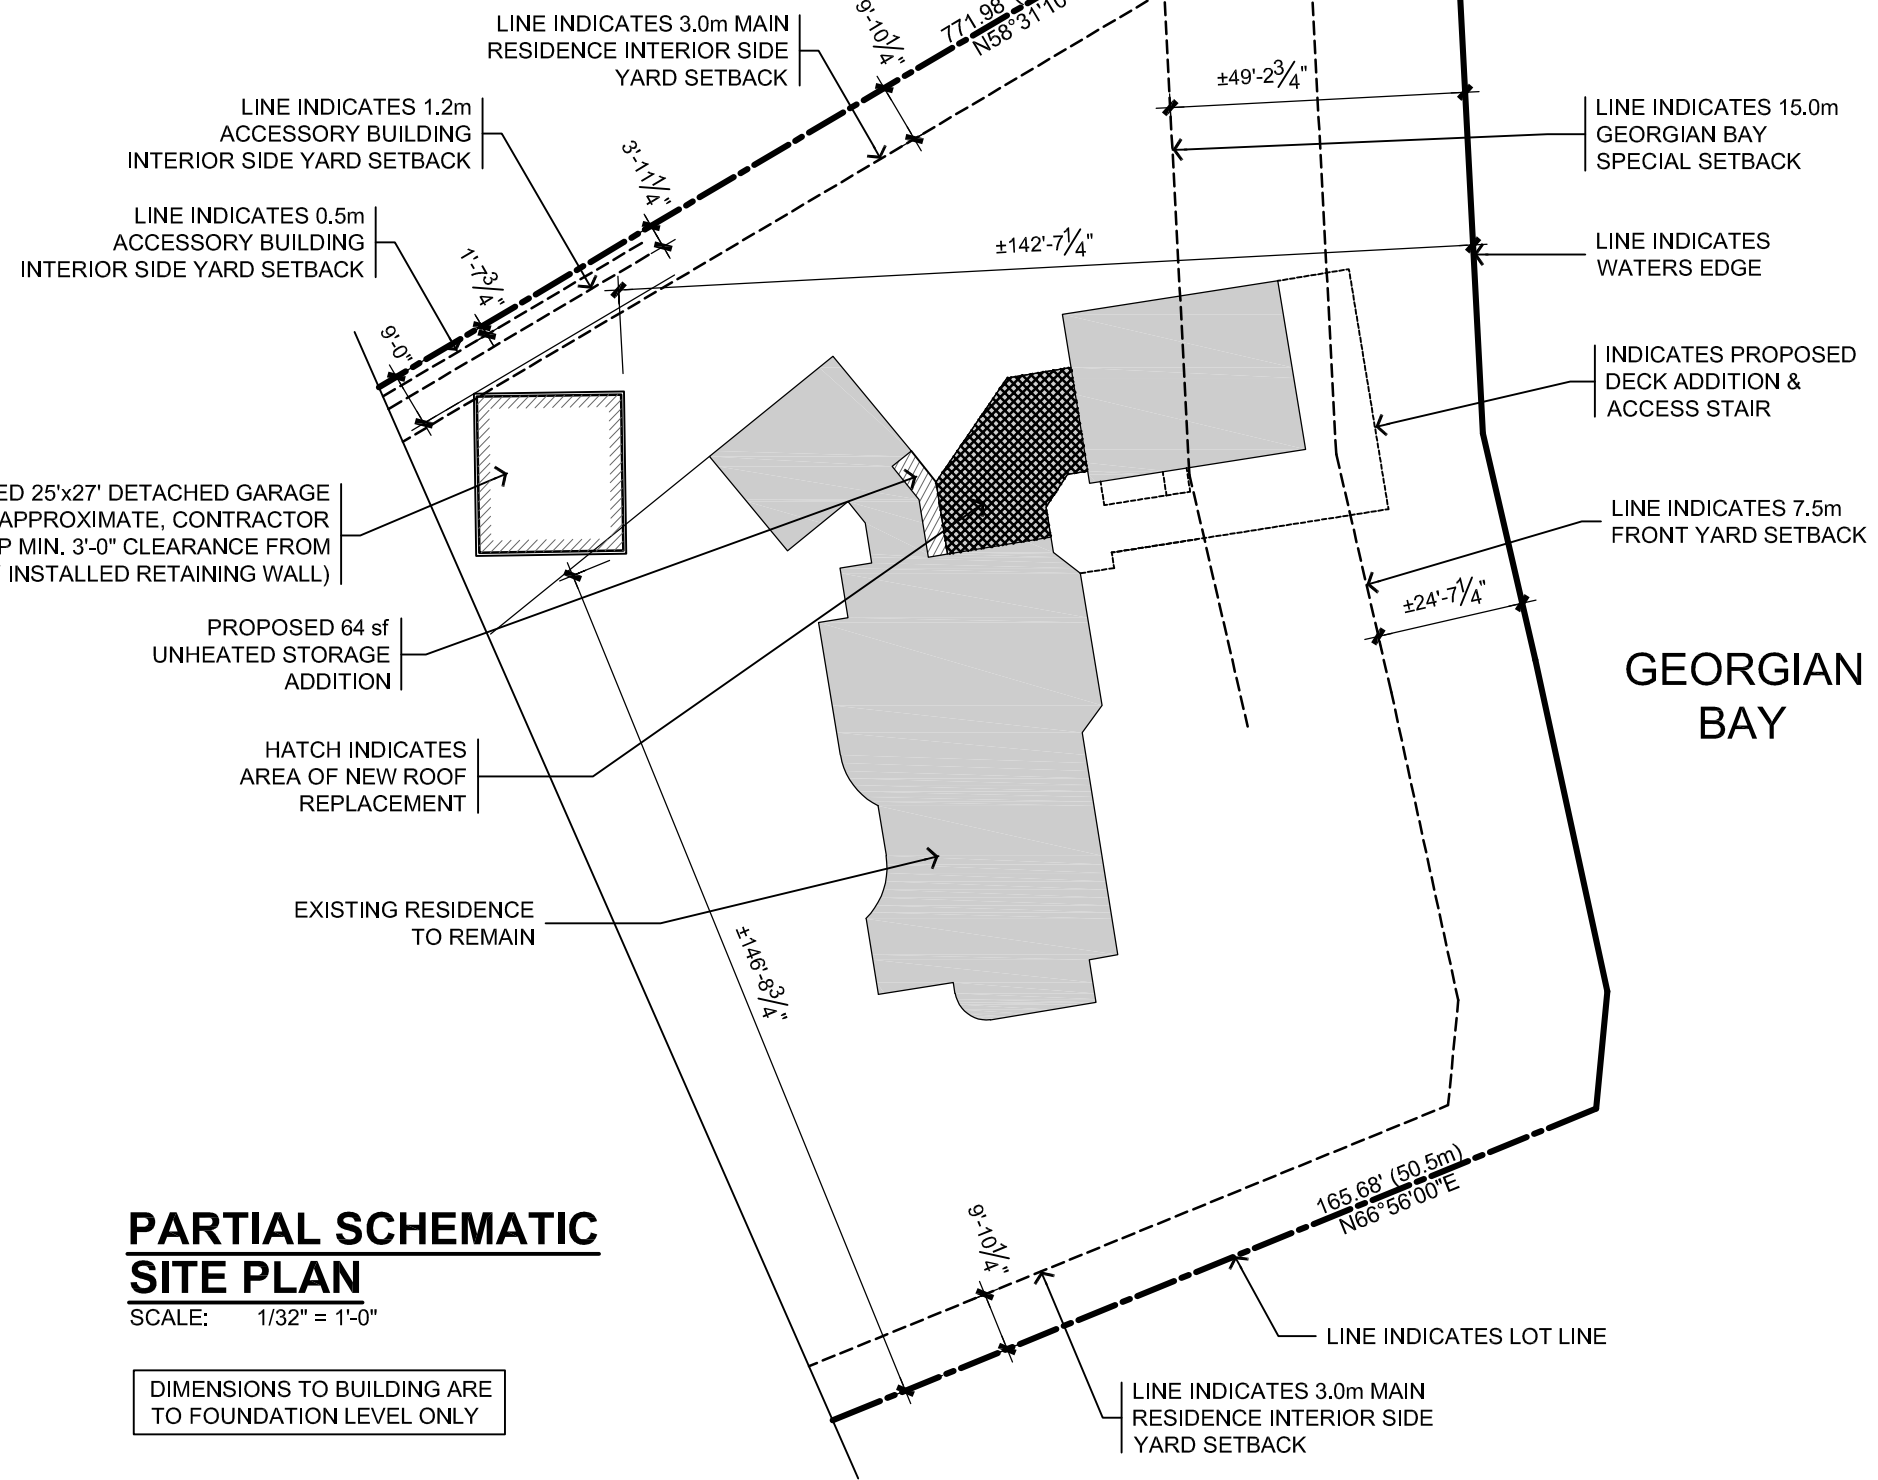

Date	Issue
NOV. 21 2023	RE-ISSUED FOR PERMIT AND CONSTRUCTION

No.	Date	Revision



Georgian Bay  
Drafting and Design

Client

**LOVRO  
GOTOVAC**

Project Title

**85 MCARTHUR DRIVE ROOF  
REMEDICATION & ADDITION, NEW  
GARAGE & BOATHOUSE DECK**

85 McArthur Drive, Penetanguishene, Ontario

Drawing

**SCHEMATIC  
SITE PLAN**

Scale	AS NOTED	Dwg. #	<b>SP1</b>
Drawn By	TR		
Project No.	424-23		