
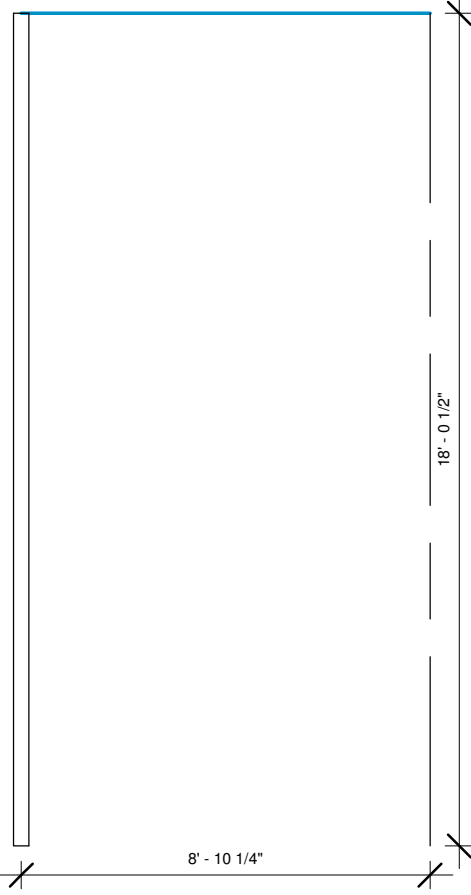
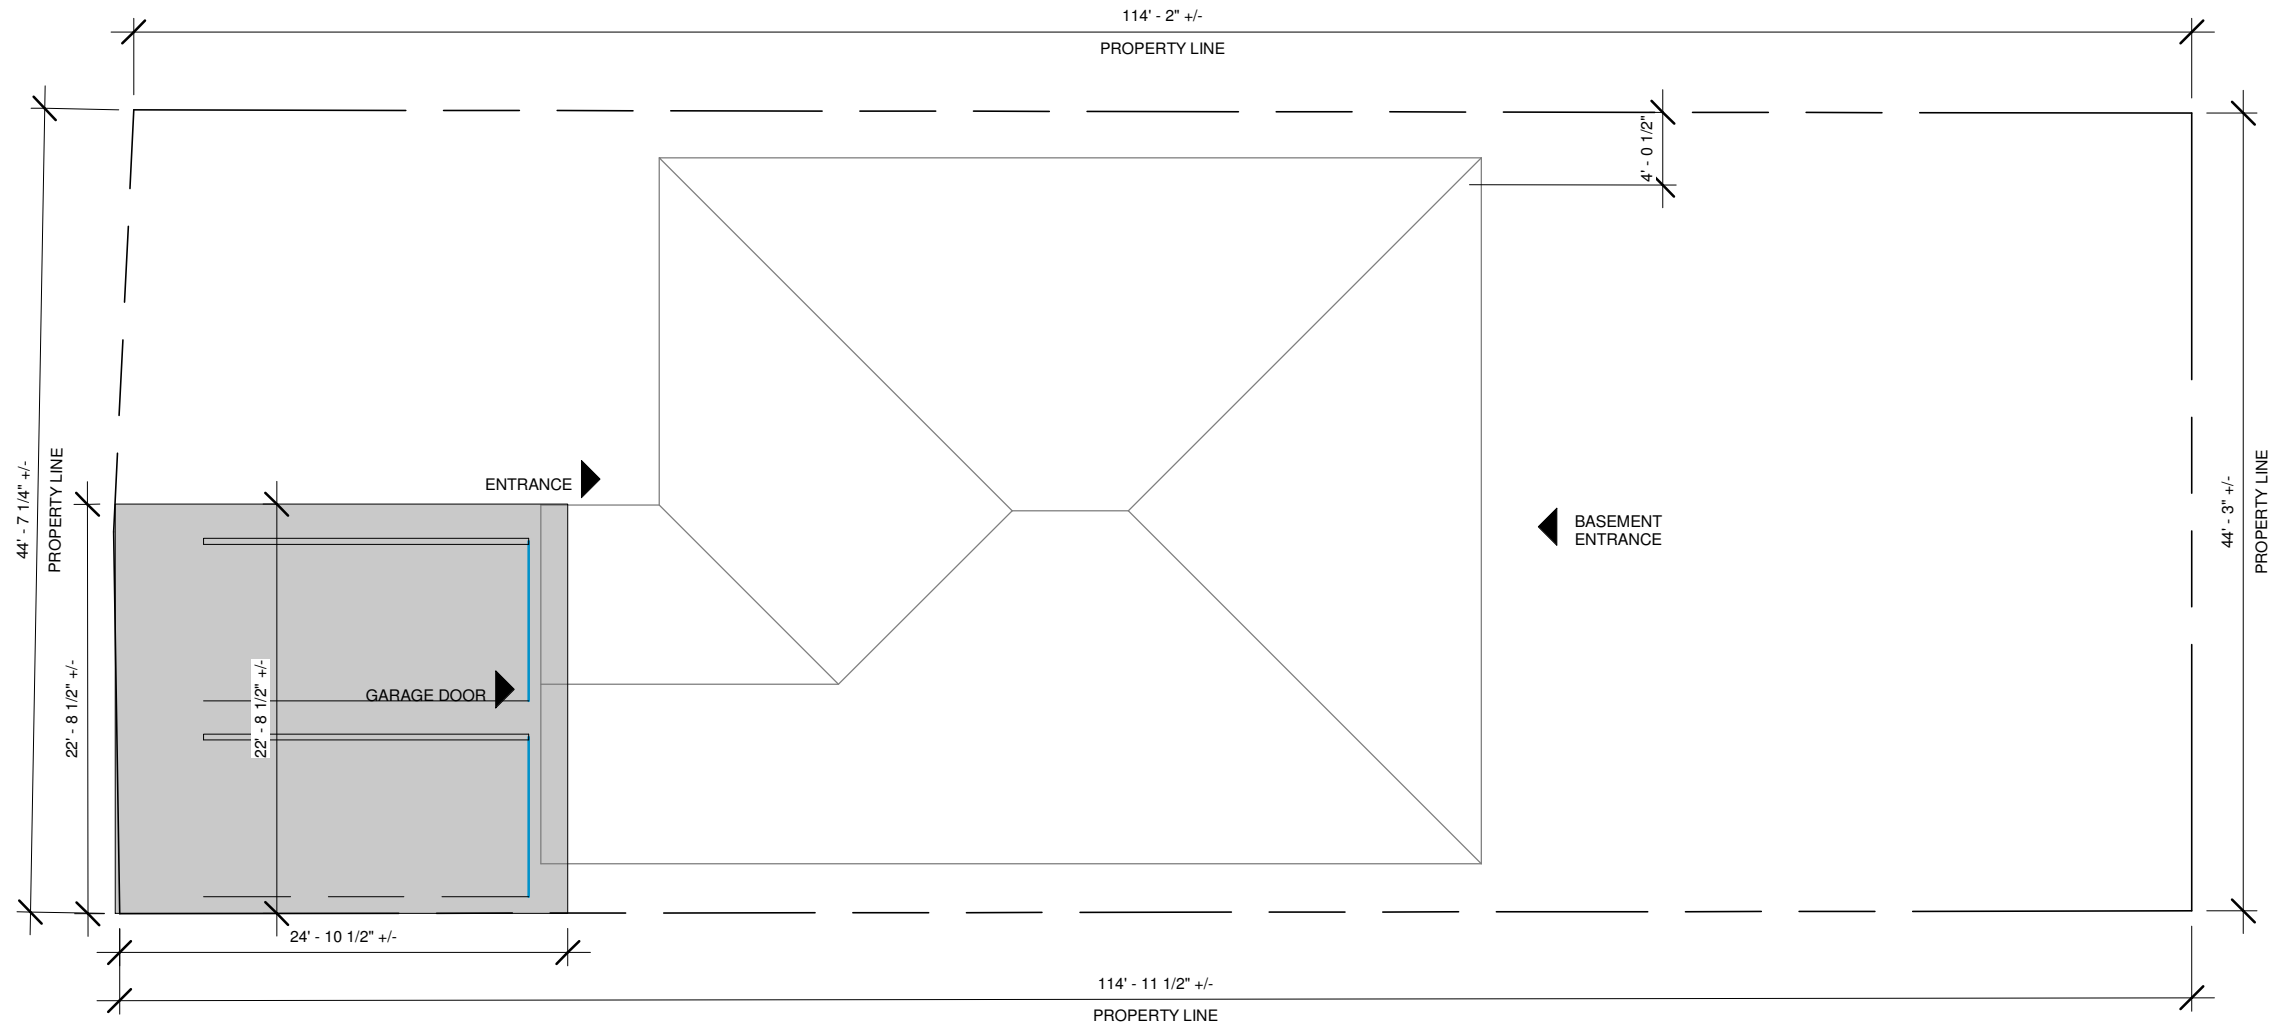


LEGEND

 EXISTING DRIVEWAY



REQUIRED PARKING SIZE



1 **SITE**
3/32" = 1'-0"

I KATHRYN MICHELLE OSWELL REVIEW AND TAKE RESPONSIBILITY FOR THE DESIGN AND AM QUALIFIED IN THE APPROPRIATE CATEGORY AS AN "OTHER DESIGNER" UNDER SUBSECTION 3.2.5. OF DIVISION C OF THE ONTARIO BUILDING CODE.
INDIVIDUAL BCIN: 44135
SIGNED: 
DATE: JUNE 8, 2021

VLADISLAV BISTROV
BEAUSOLEL
34 BEAUSOLEIL DR. PENETANGUISHENE, ON

SITE PLAN	
PROJECT NAME	BEAUSOLEIL
DATE	JUNE 8, 2021
DRAWN BY	MICHELLE OSWELL
SCALE	As indicated

SHEET NUMBER
A2

