


1 SOUTH ELEVATION
1/8" = 1'-0"

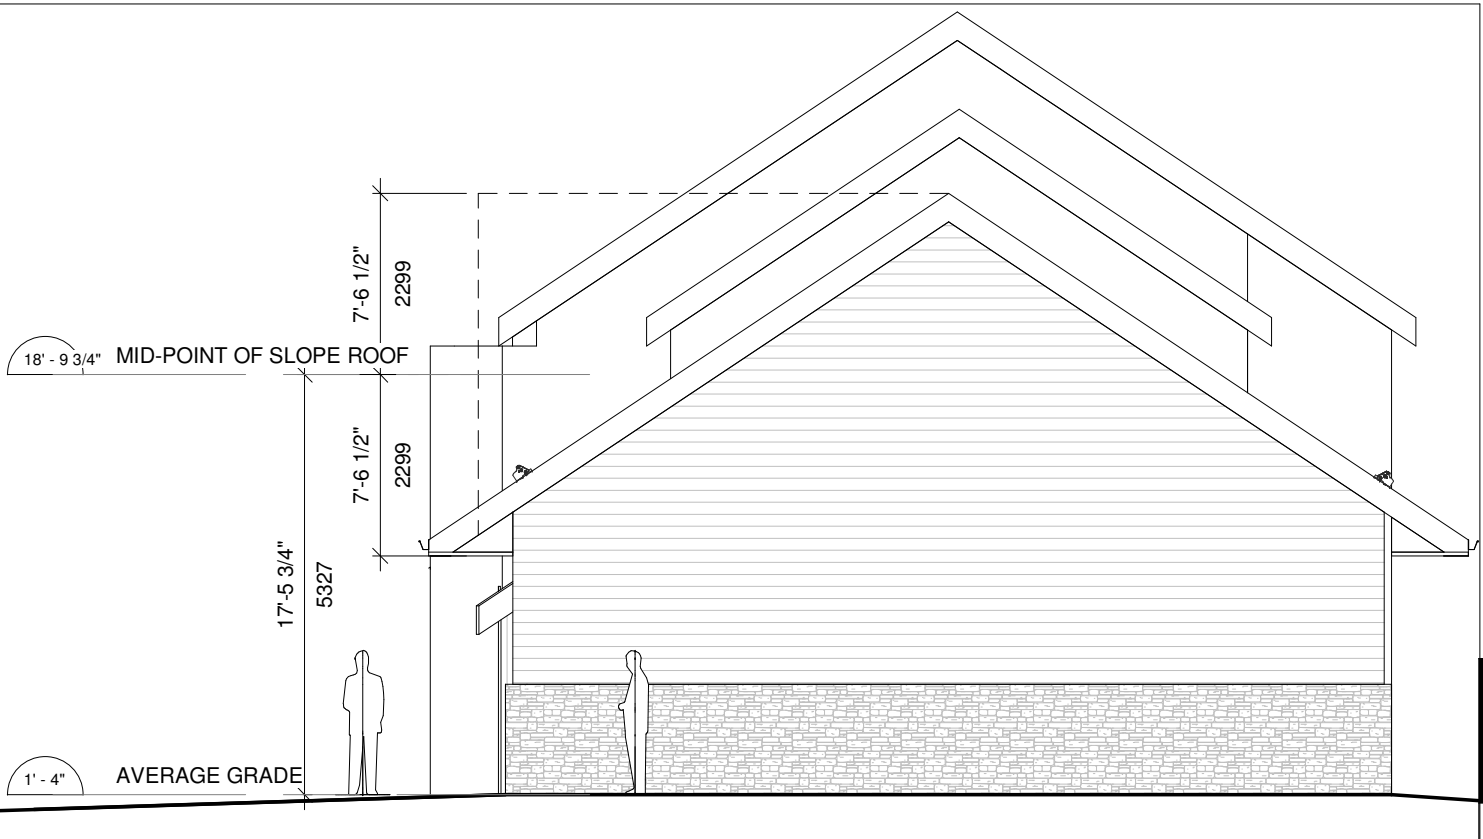

2 EAST ELEVATION
1/8" = 1'-0"



Nestico Architect Inc.

PROPOSED ACCESSORY BUILDING ADDITION RE-ISSUED FOR C OF A APPLICATION
27 Church St, Penetanguishene, ON

7-3000 Langstaff Road
VAUGHAN, ON CA L4K 4R7
Phone: 905.669.7000
Email: mail@NesticoArchitect.on.ca
Website: www.NesticoArchitect.on.ca

ELEVATIONS				
DATE	SCALE	REVISION NO.	JOB NO.	DRAWING NO.
2022.04.07	1/8" = 1'-0"	Approver	00396	A2.0