




FRONT ELEVATION

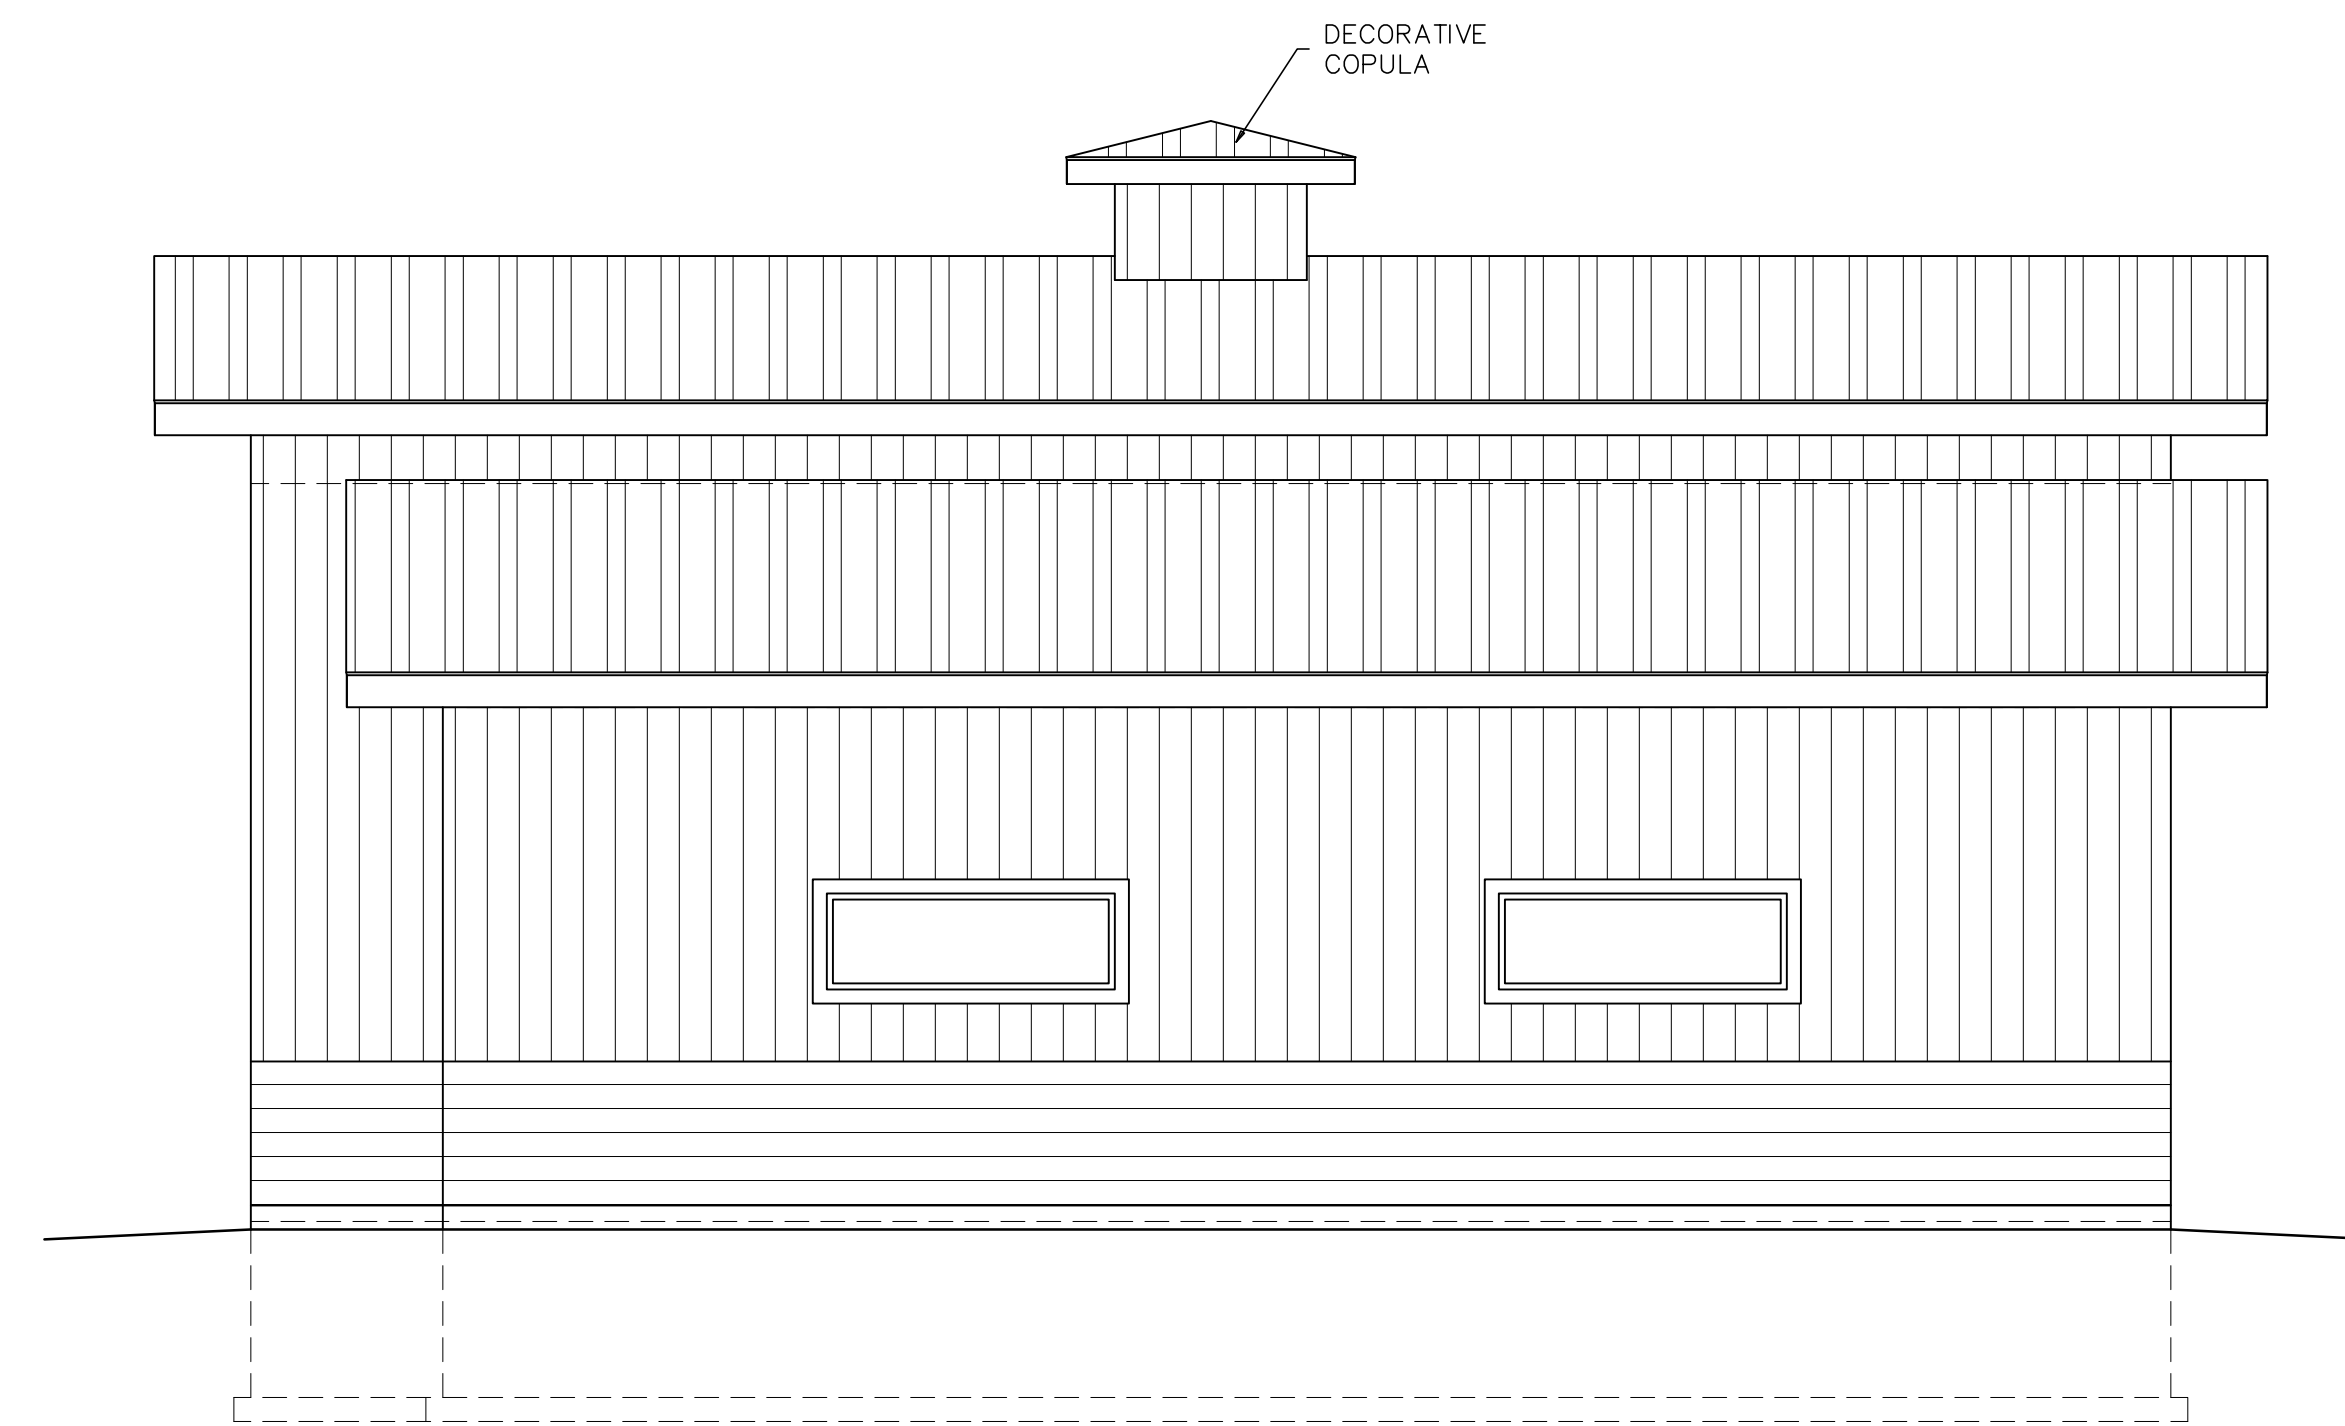

RIGHT ELEVATION

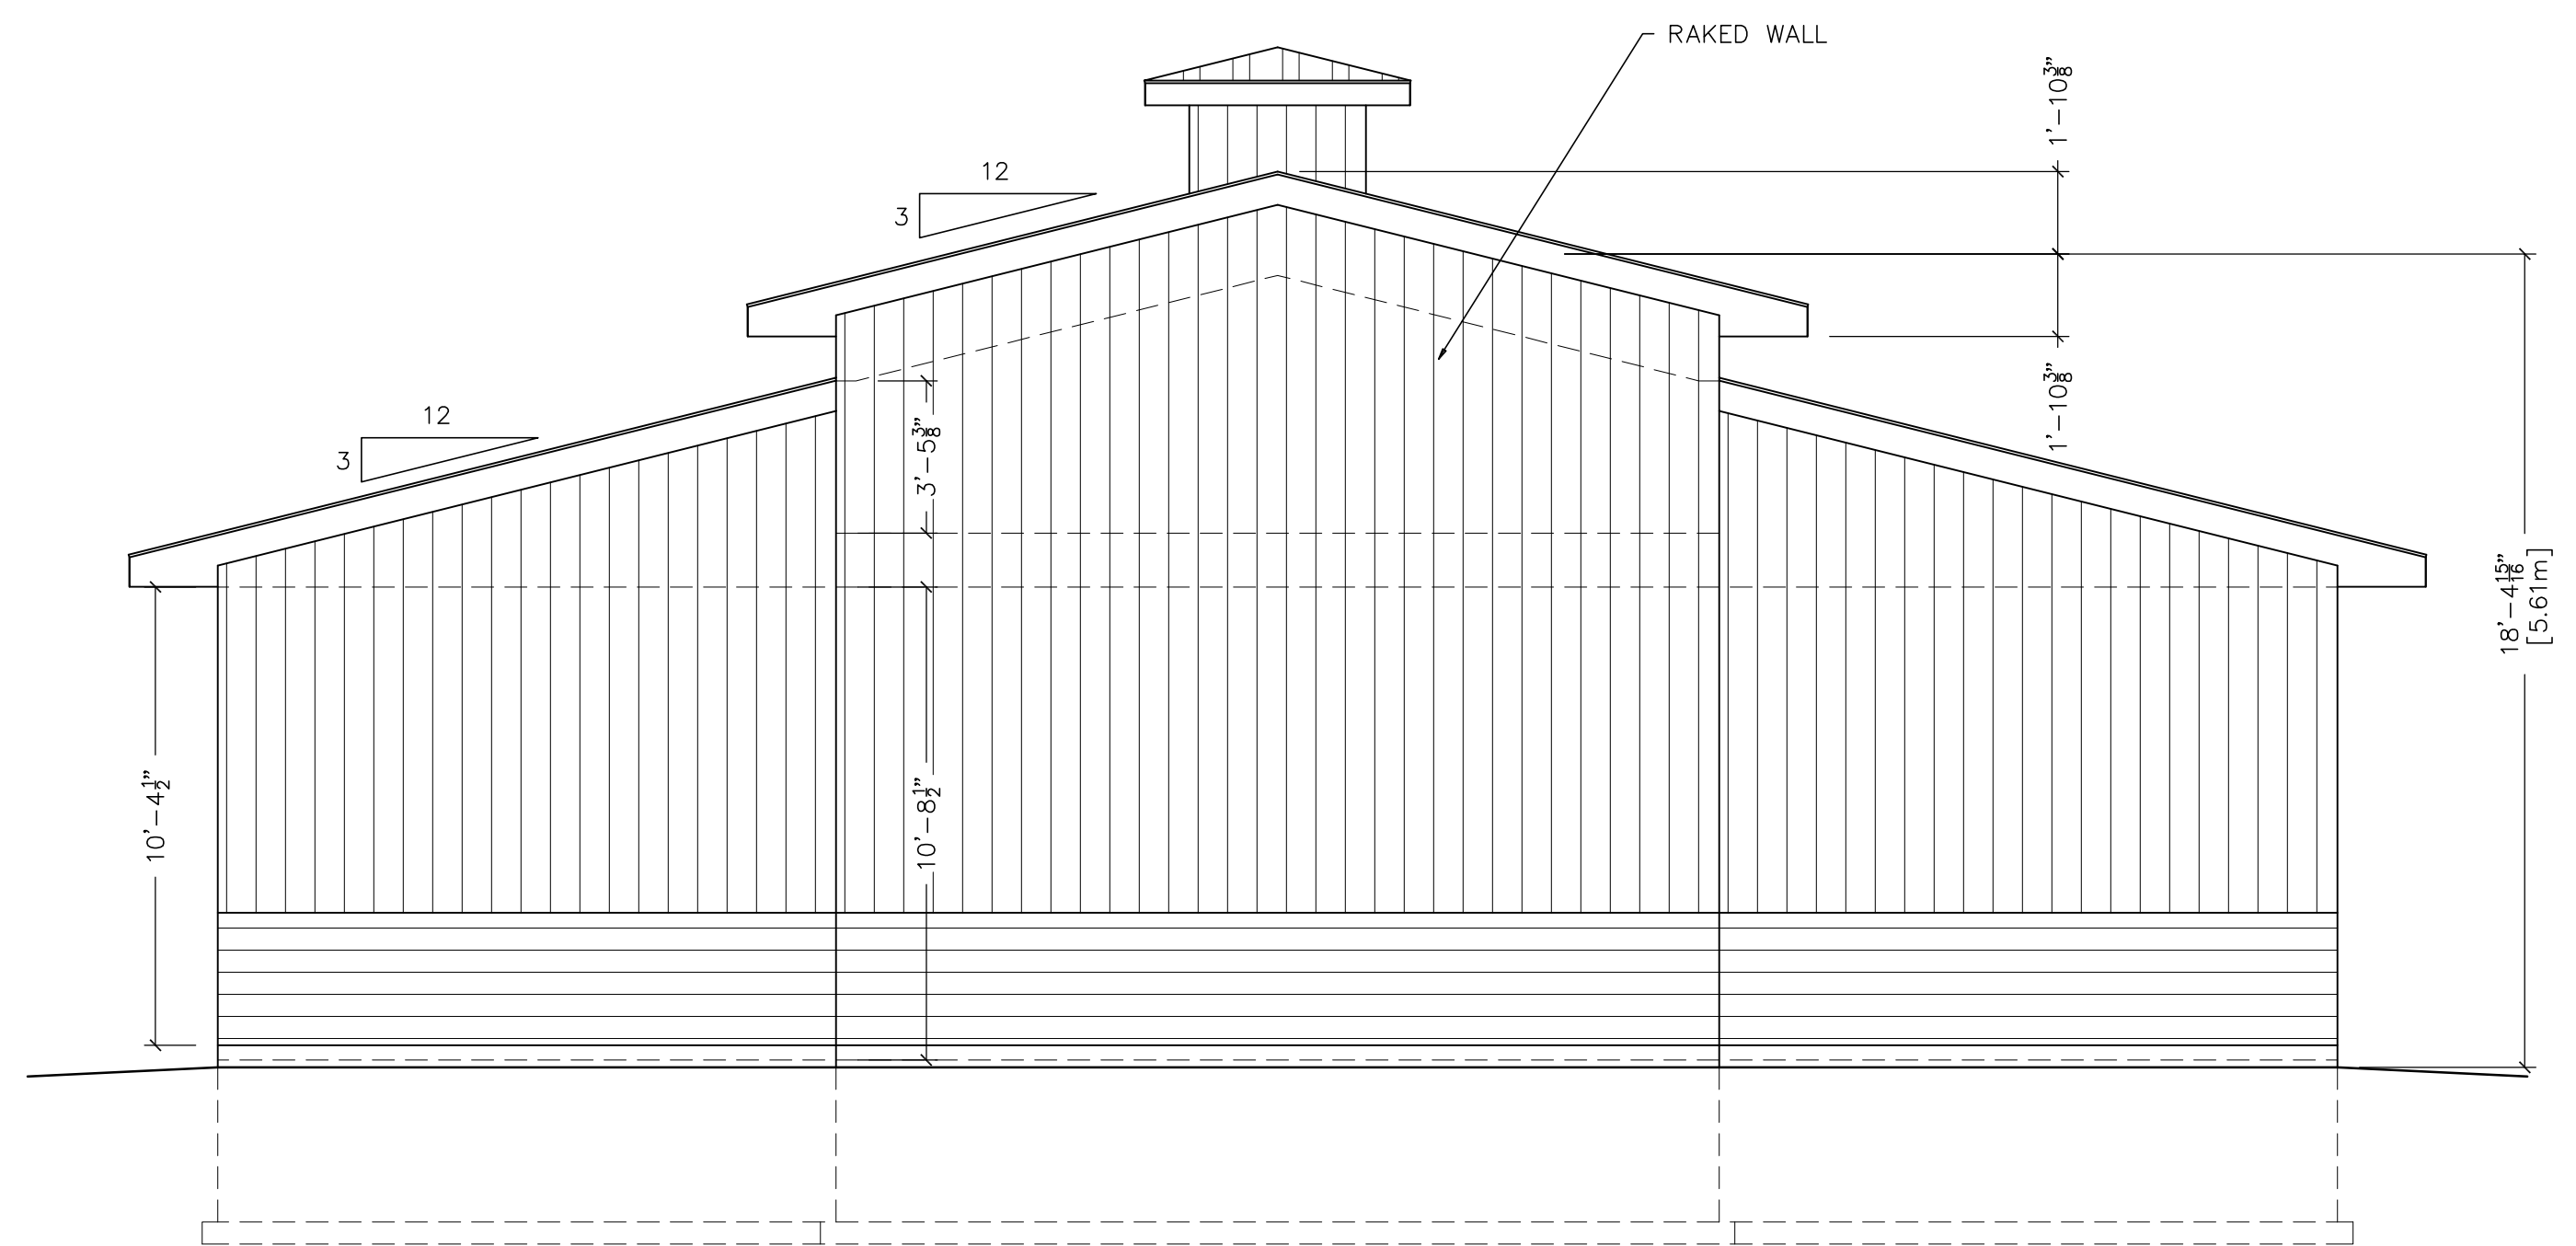

REAR ELEVATION

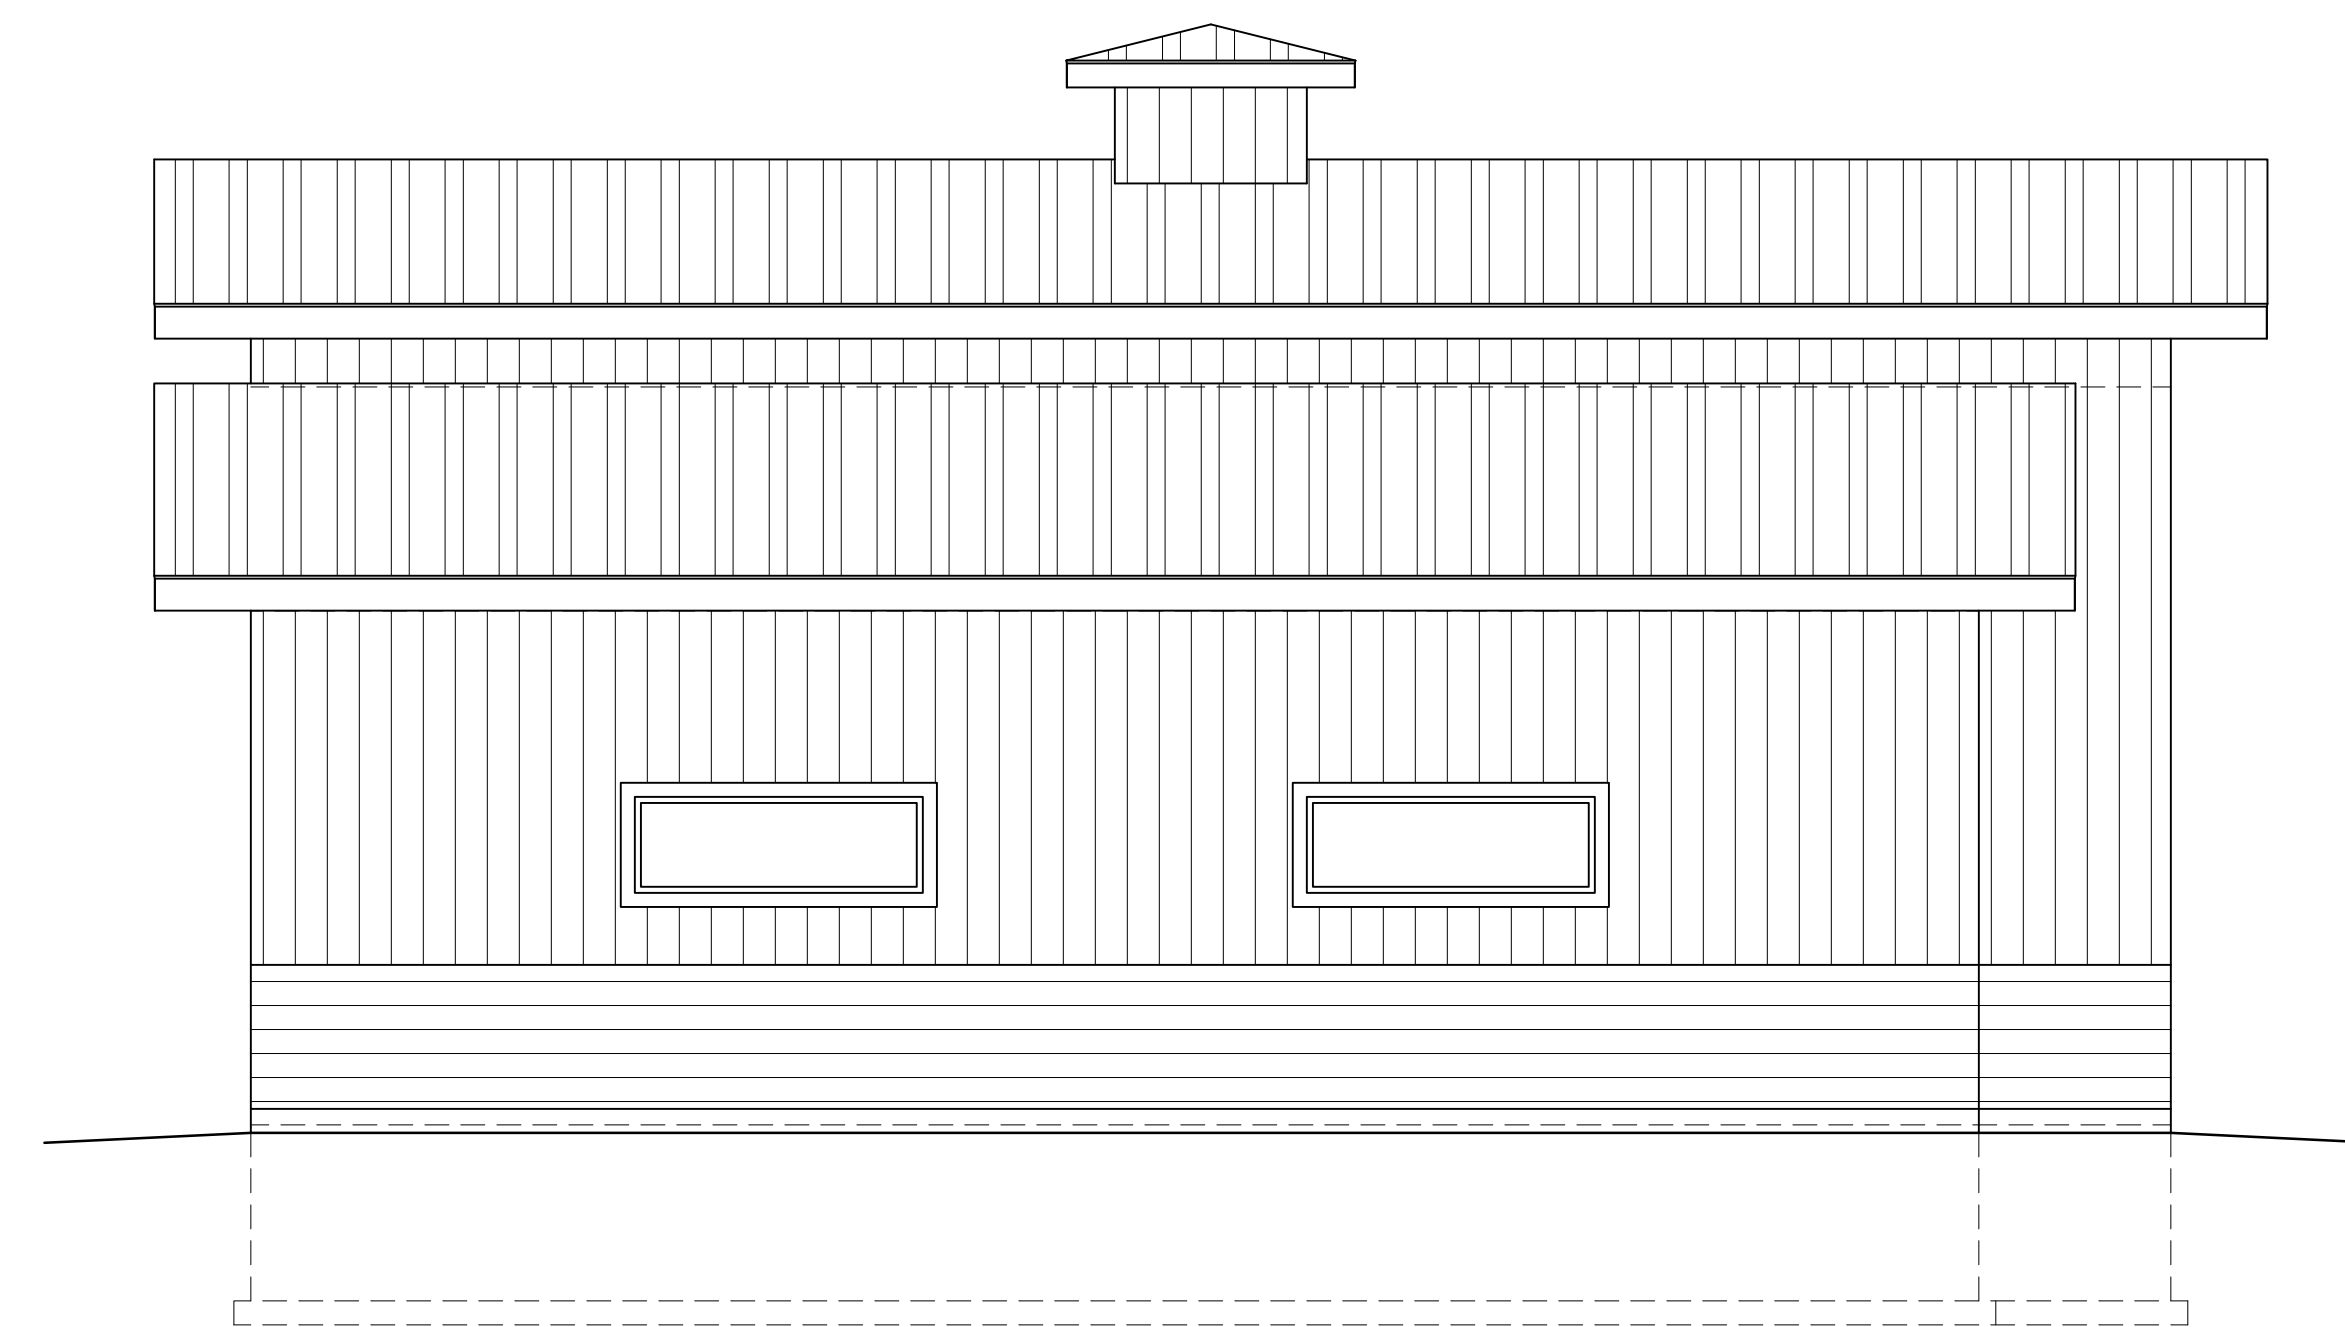

LEFT ELEVATION

DESIGN INFO		KPa	PSF
SNOW LOAD	2.8	58.5	
RAIN LOAD	.4	8.4	
SPECIFIED LOAD	1.96	40.6	
WIND LOAD	.25	5.2	
DESIGNED FOR	PENETANGUISHENE		

THE UNDERSIGNED HAS REVIEWED & TAKES RESPONSIBILITY FOR THIS DESIGN. HE HAS THE QUALIFICATIONS TO BE A DESIGNER & THE FIRM IS REGISTERED.

QUALIFICATION INFORMATION
 SEAN QUELLET _____ (22817)
 NATHAN ARCHER _____ (45195)
 REGISTRATION INFORMATION
 QUELLET & ASSOCIATES DESIGN INC. (37568)

NO.	DATE	REVISION

Quellet & Associates Design Inc.
 ARCHITECTURAL DESIGN SERVICES
 1 COUNTY ROAD 6 SOUTH, TINY L0L 2J0
 (705) 245-8808 www.dodesign.ca

SHEET TITLE
ELEVATIONS

PROJECT NAME
DETACHED SHOP FOR PAUL GEROW

993 FULLER AVE, PENETANGUISHENE

SCALE 1/4"=1'-0"	DRAWN BY N.A.
DATE MAR 13/23	CHECKED S.O.
PROJECT 20-349	DRAWING A1.1