

Proposed

N

E

north side
3 skylights



Awning
Window



45"

S

8'

9' 1/2"

Proposed indoor
staircase

Existing
concrete
garage

Existing Door


ROOD

W

Proposed plan for second-storey addition to the existing garage.

Existing

Proposed
2nd storey
addition

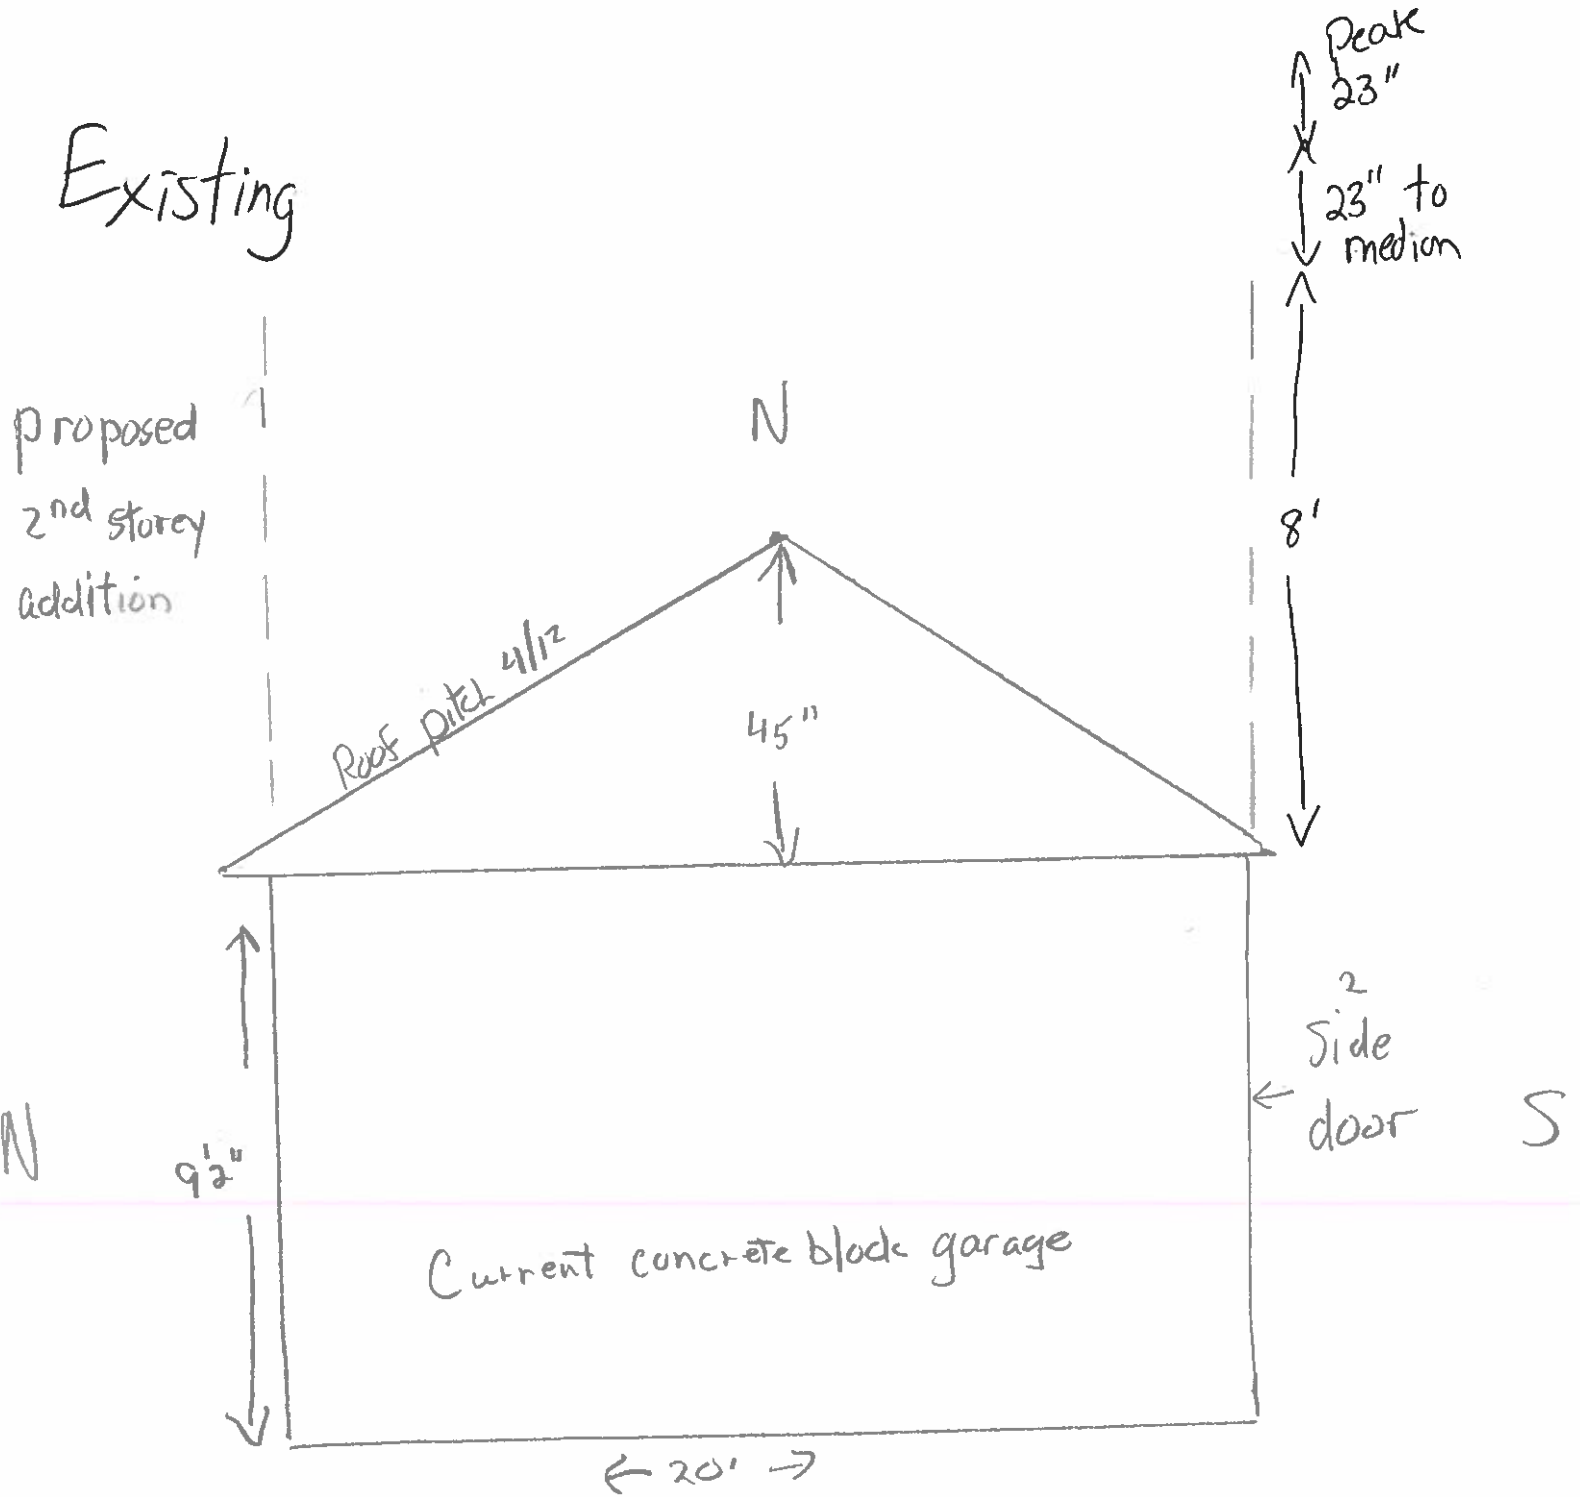

workshop for personal use.