


SITE PLAN

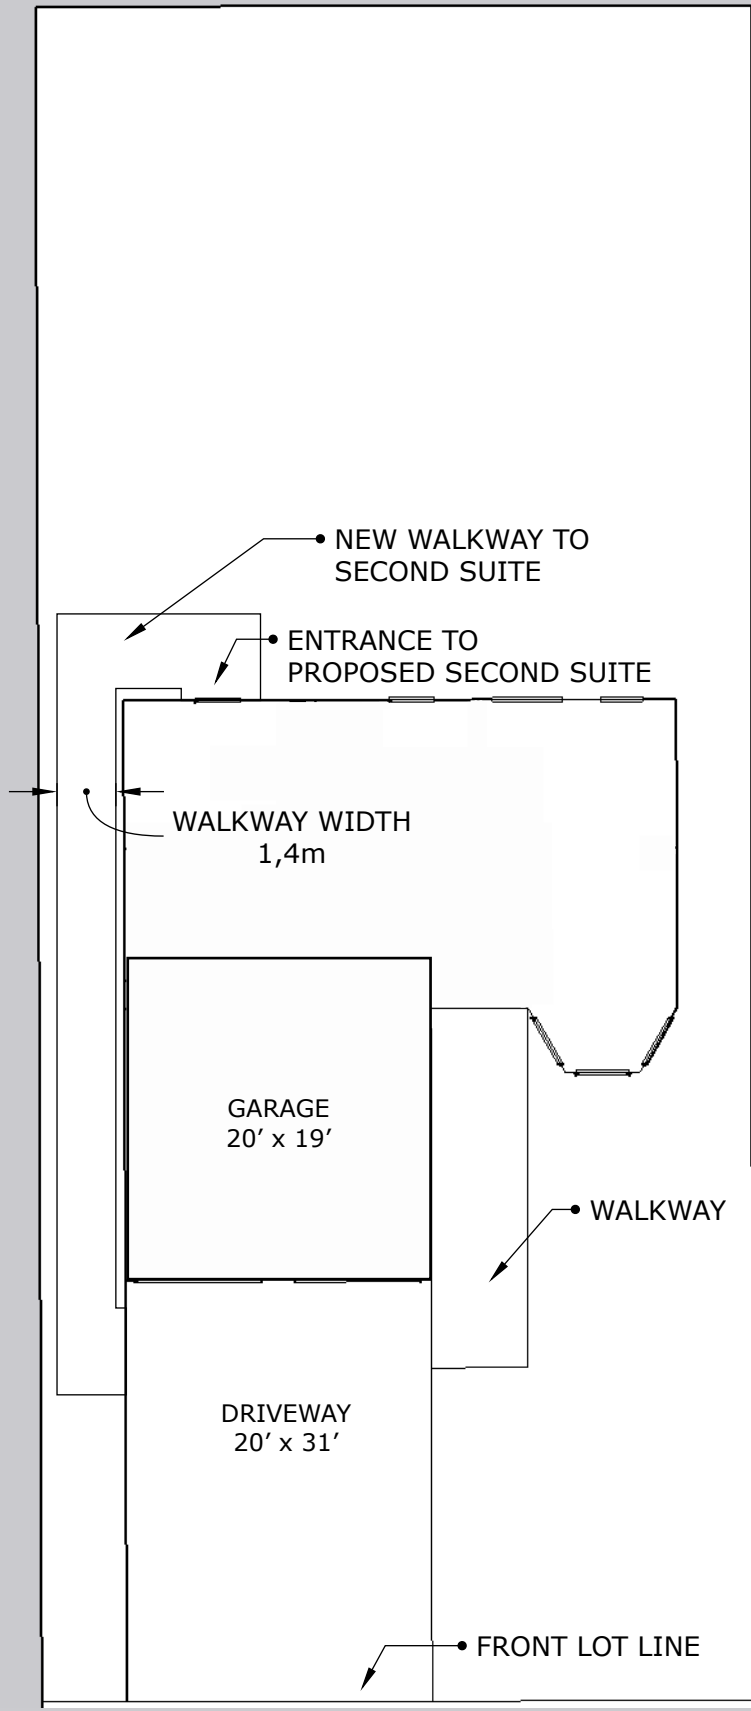

NEW WALKWAY TO  
SECOND SUITE

ENTRANCE TO  
PROPOSED SECOND SUITE

WALKWAY WIDTH  
1,4m

GARAGE  
20' x 19'

DRIVEWAY  
20' x 31'

WALKWAY

FRONT LOT LINE

LOT SIZE  
120' x 49'