


MAIN FLOOR PLAN
SCALE: 0.226" = 1'-0"

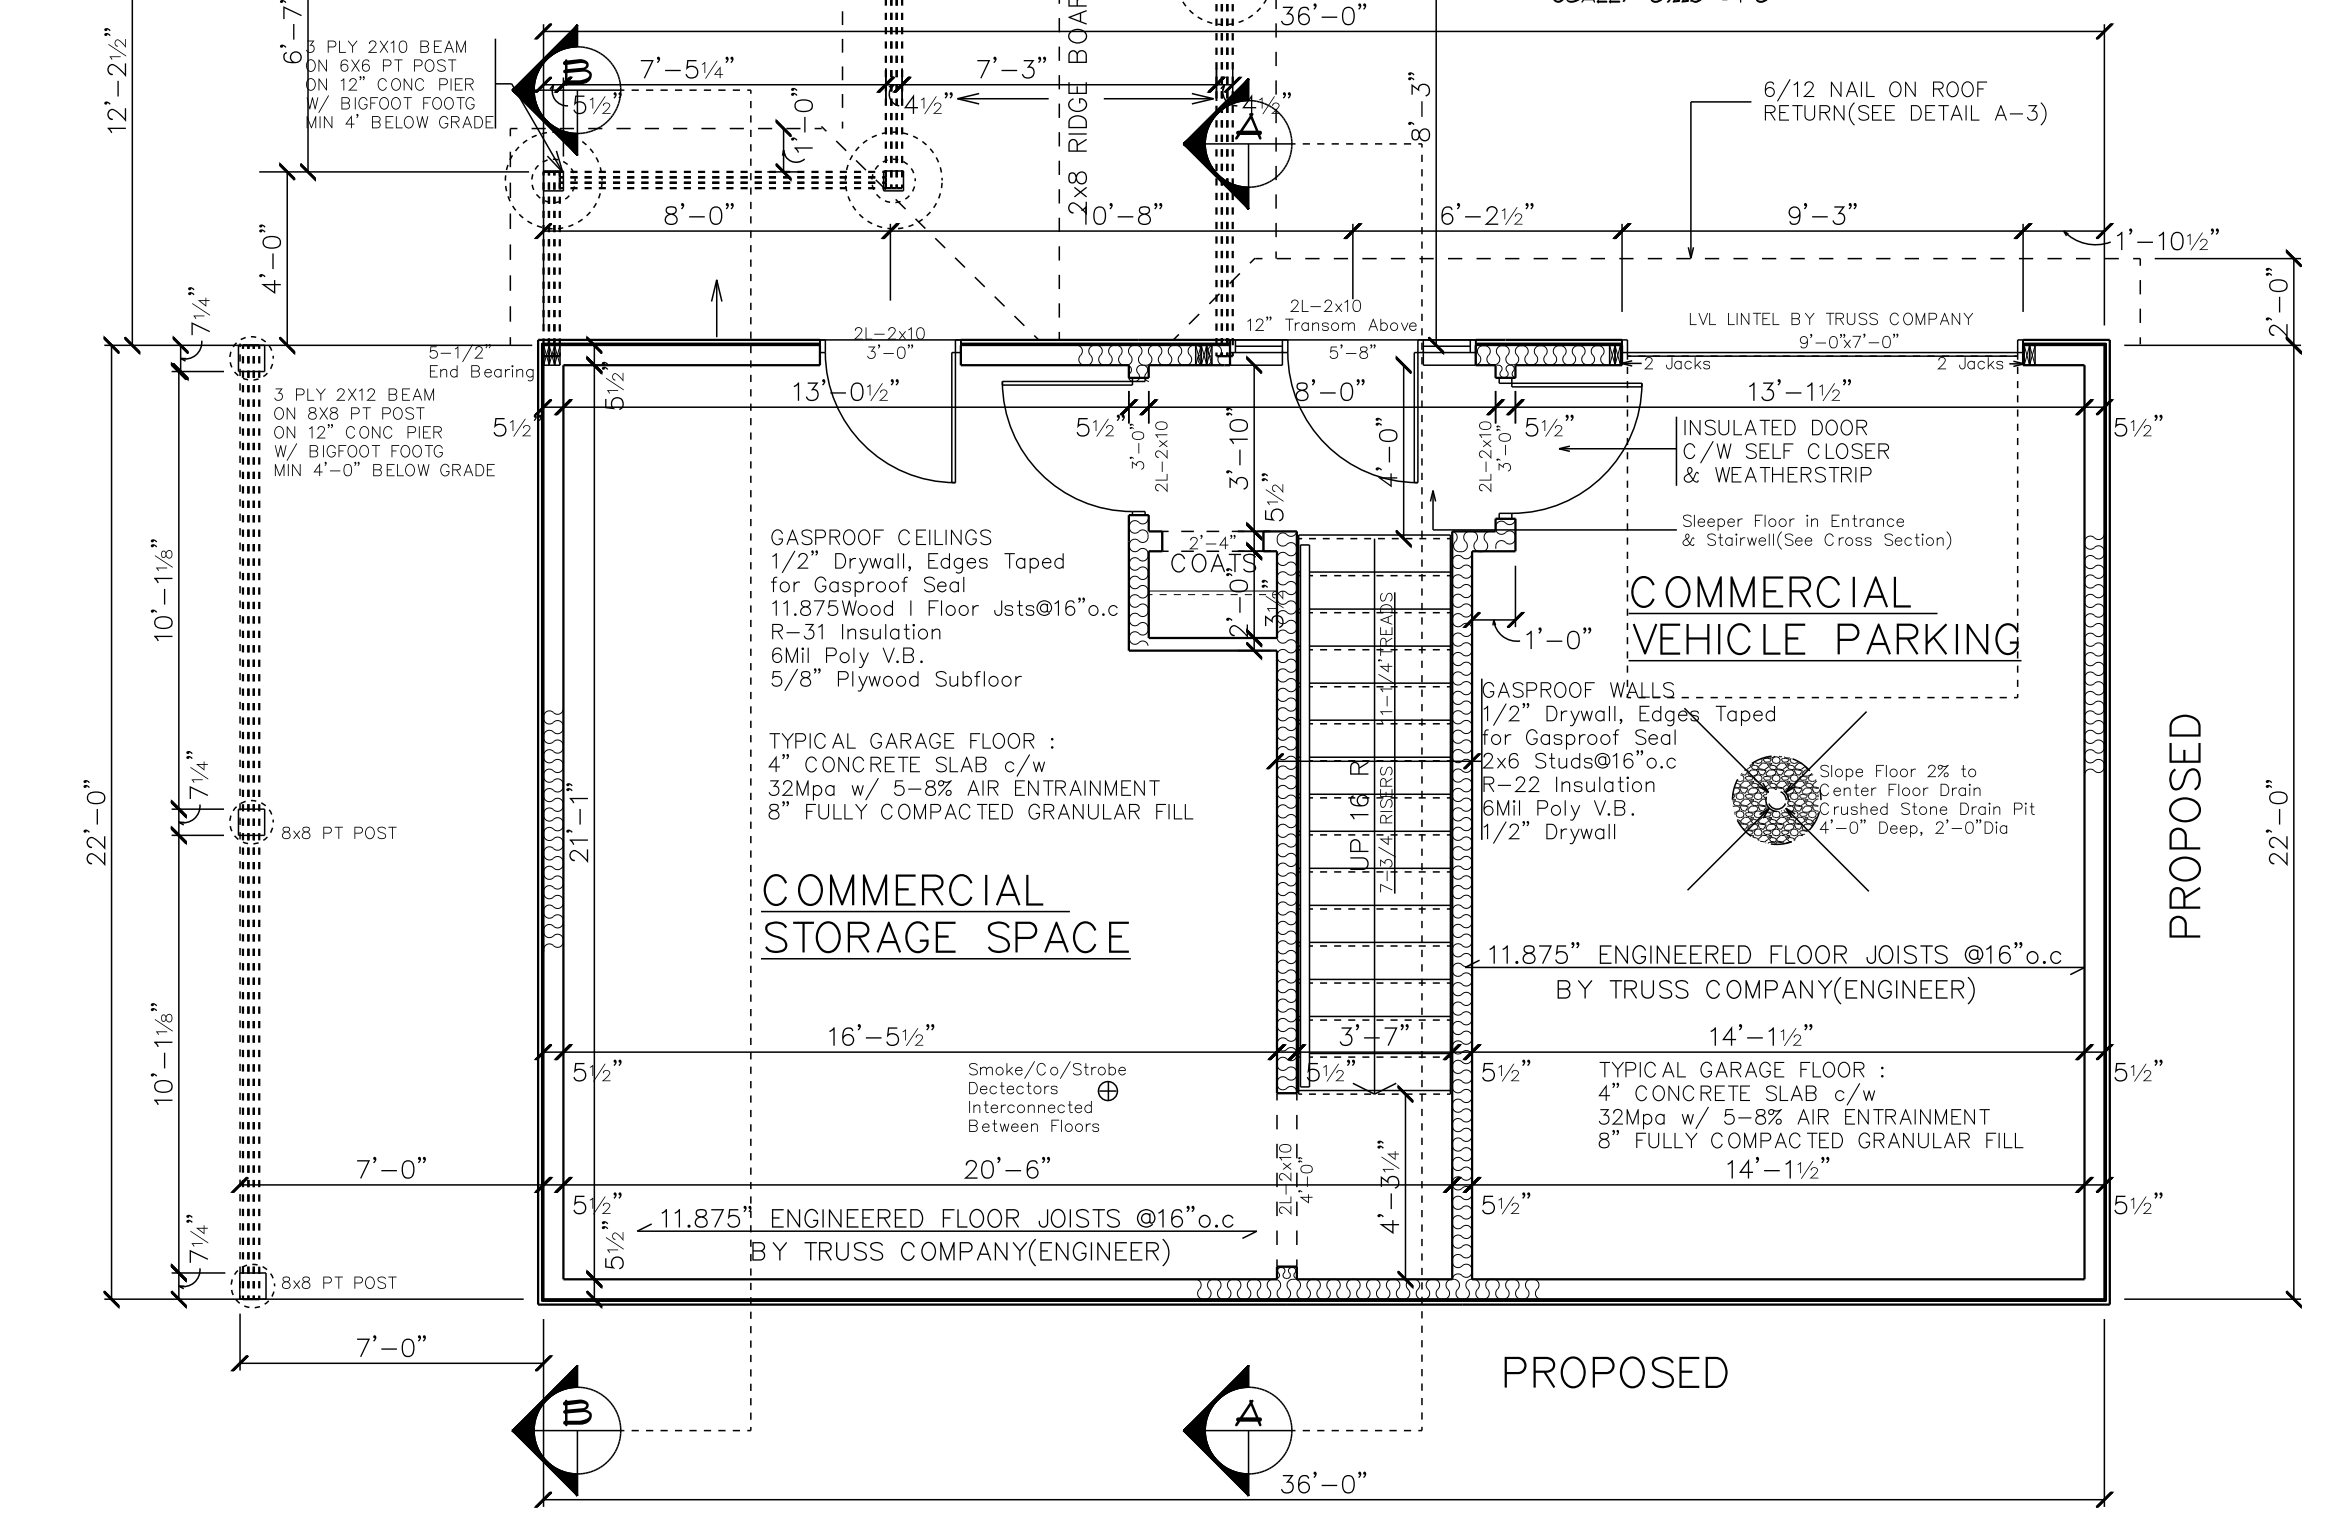

PROPOSED