


1990

Copy of survey showing existing location of  
concrete block garage

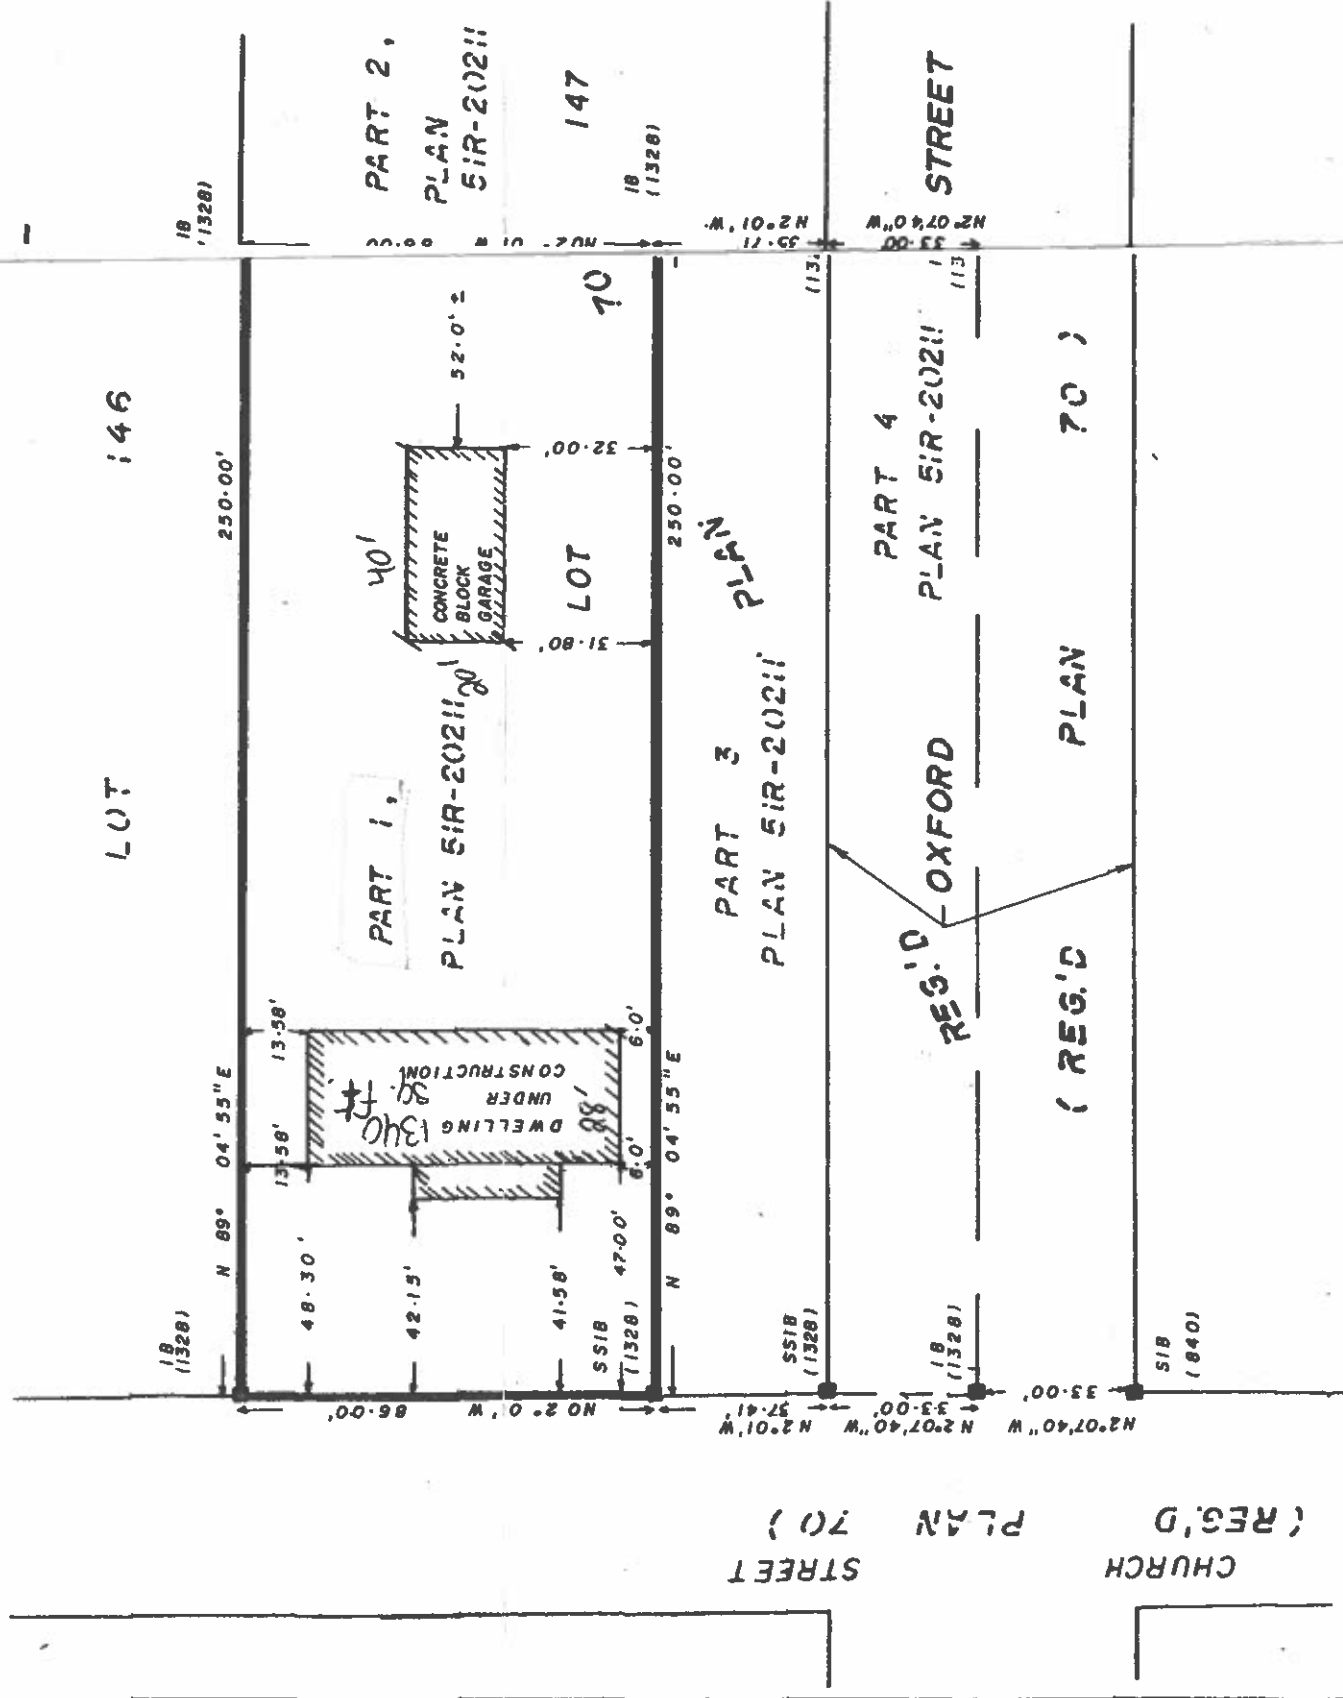

**LEGEND**

- SIB DENOTES STANDARD IRON BAR
- SSIB DENOTES STANDARD SHORT IRON BAR
- IB DENOTES IRON BAR
- DENOTES MONUMENT FOUND
- (840) IDENTIFIES J.M. HARVEY, OLS
- (1328) IDENTIFIES H.L. MELLISH, OLS

BEARINGS ARE ASTRONOMIC AND ARE REFERRED TO PART OF THE EASTERLY LIMIT OF CHURCH STREET AS SHOWN ON PLAN 51R-20211 HAVING A BEARING OF N 02° 01' W.

**SURVEYOR'S CERTIFICATE**

I CERTIFY THAT THE FIELD SURVEY REPRESENTED ON THIS PLAN WAS COMPLETED ON MARCH 21, 1990

APRIL 16, 1990  
 H. L. MELLISH  
 ONTARIO LAND SURVEYOR  
 CANADA LANDS SURVEYOR

*H. L. Mellish*

**H. L. MELLISH**  
 SURVEYING LIMITED  
 ONTARIO LAND SURVEYOR CANADA LANDS SURVEYOR  
 42 MAIN STREET, PENETANGUISHENE, ONTARIO

© H. L. MELLISH SURVEYING LIMITED 1990  
 NO PERSON MAY COPY, REPRODUCE, DISTRIBUTE OR ALTER THIS PLAN IN WHOLE OR IN PART WITHOUT THE WRITTEN PERMISSION OF H.L. MELLISH SURVEYING LIMITED.

DATE - APRIL 16, 1990

FOR - HURLEY

SCALE - 1 INCH = 40 FEET

FILE - 811-3