


ENTRY / GARAGE LEVEL

PRINCIPAL DWELLING UNIT ENTRY AREA: 5.5 SQ.M  
ADDITIONAL DWELLING UNIT ENTRY AREA: 5.5 SQ.M

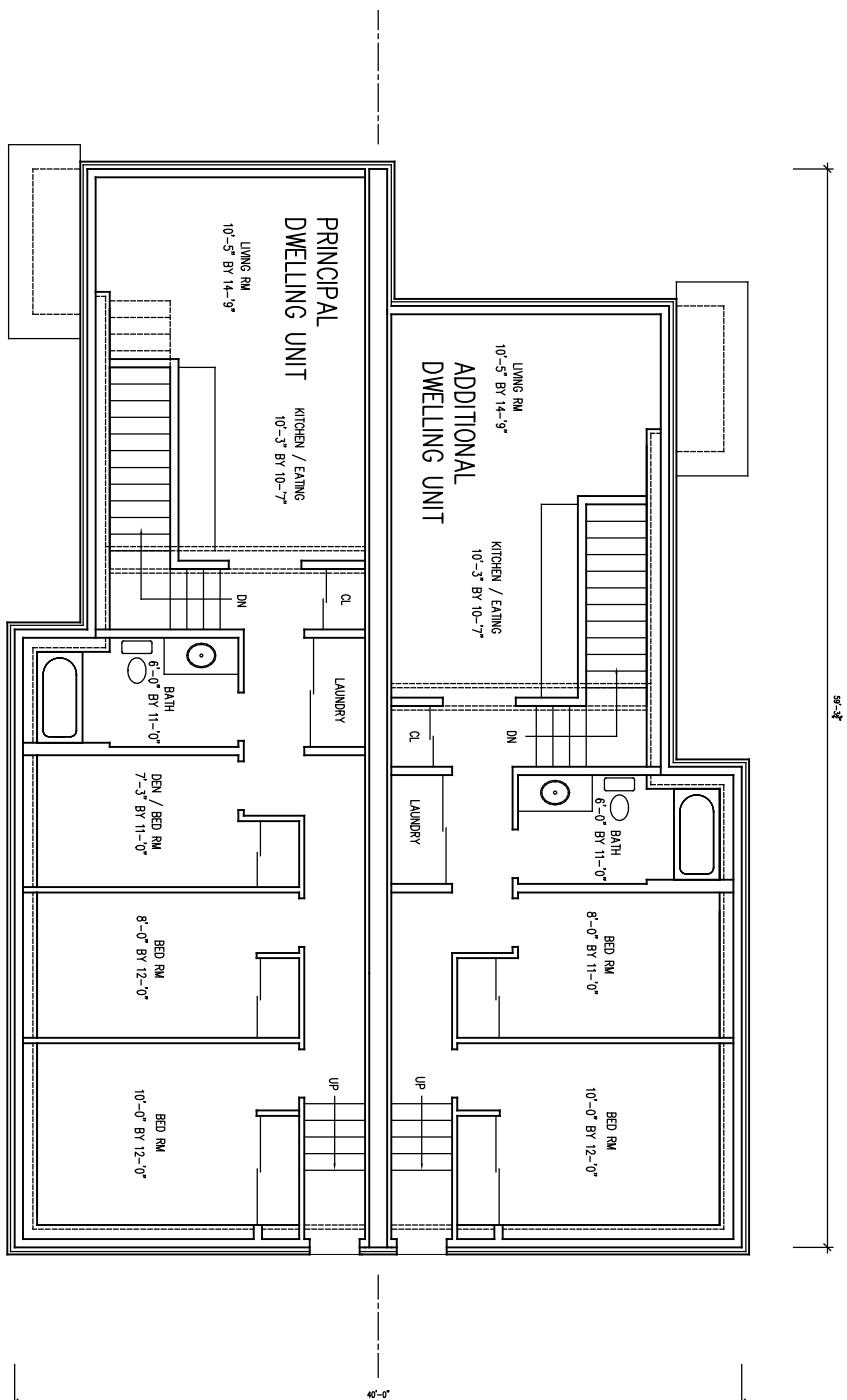

MAIN FLOOR PLAN

PRINCIPAL DWELLING UNIT AREA: 102.0 SQ.M  
ADDITIONAL DWELLING UNIT AREA: 86.0 SQ.M

GROSS BUILDING AREA

PRINCIPAL DWELLING UNIT AREA: 107.5 SQ.M  
ADDITIONAL DWELLING UNIT AREA: 91.5 SQ.M  
TOTAL BUILDING AREA: 199.0 SQ.M  
(GARAGE AREA NOT INCLUDED)