
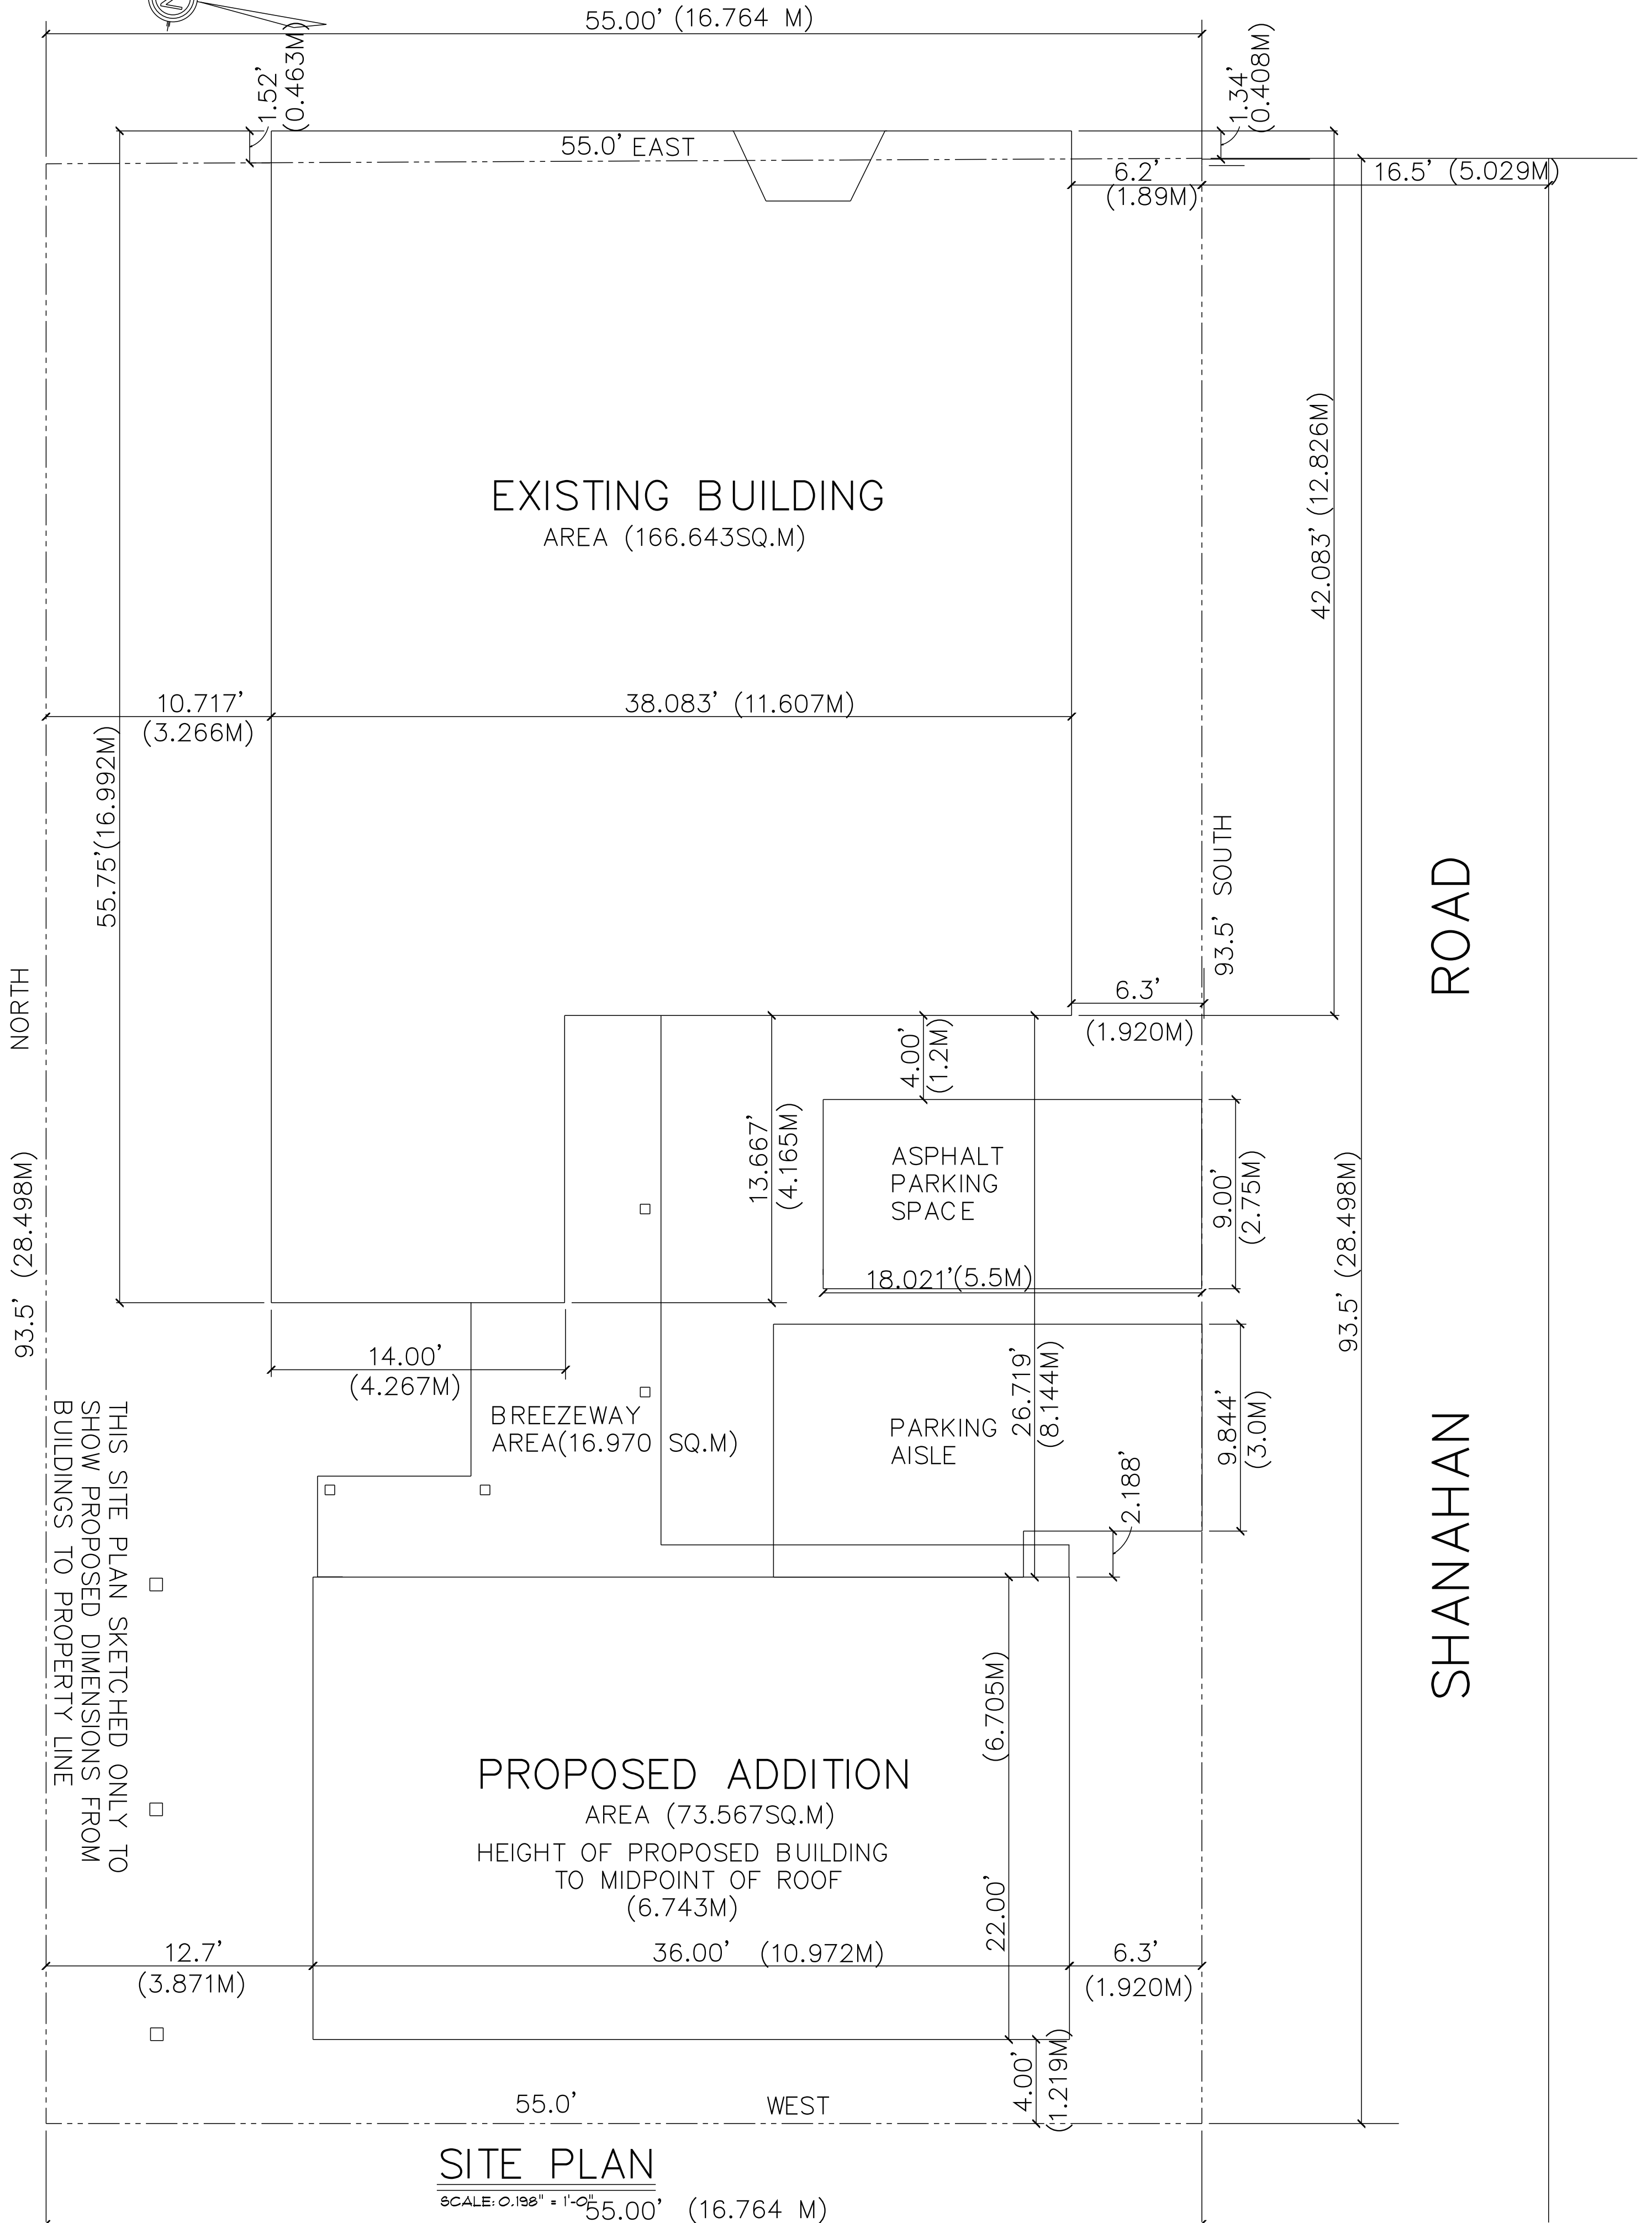


MAIN STREET (66 FT WIDE)  
(PENETANGUISHENE ROAD)

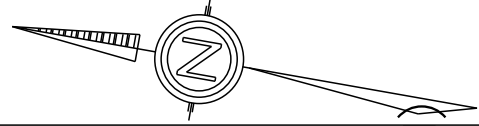

ROAD

SHANAHAN

NORTH

93.5' (28.498M)

THIS SITE PLAN SKETCHED ONLY TO SHOW PROPOSED DIMENSIONS FROM BUILDINGS TO PROPERTY LINE

**SITE PLAN**

SCALE: 0.196" = 1'-0"  
55.00' (16.764 M)